
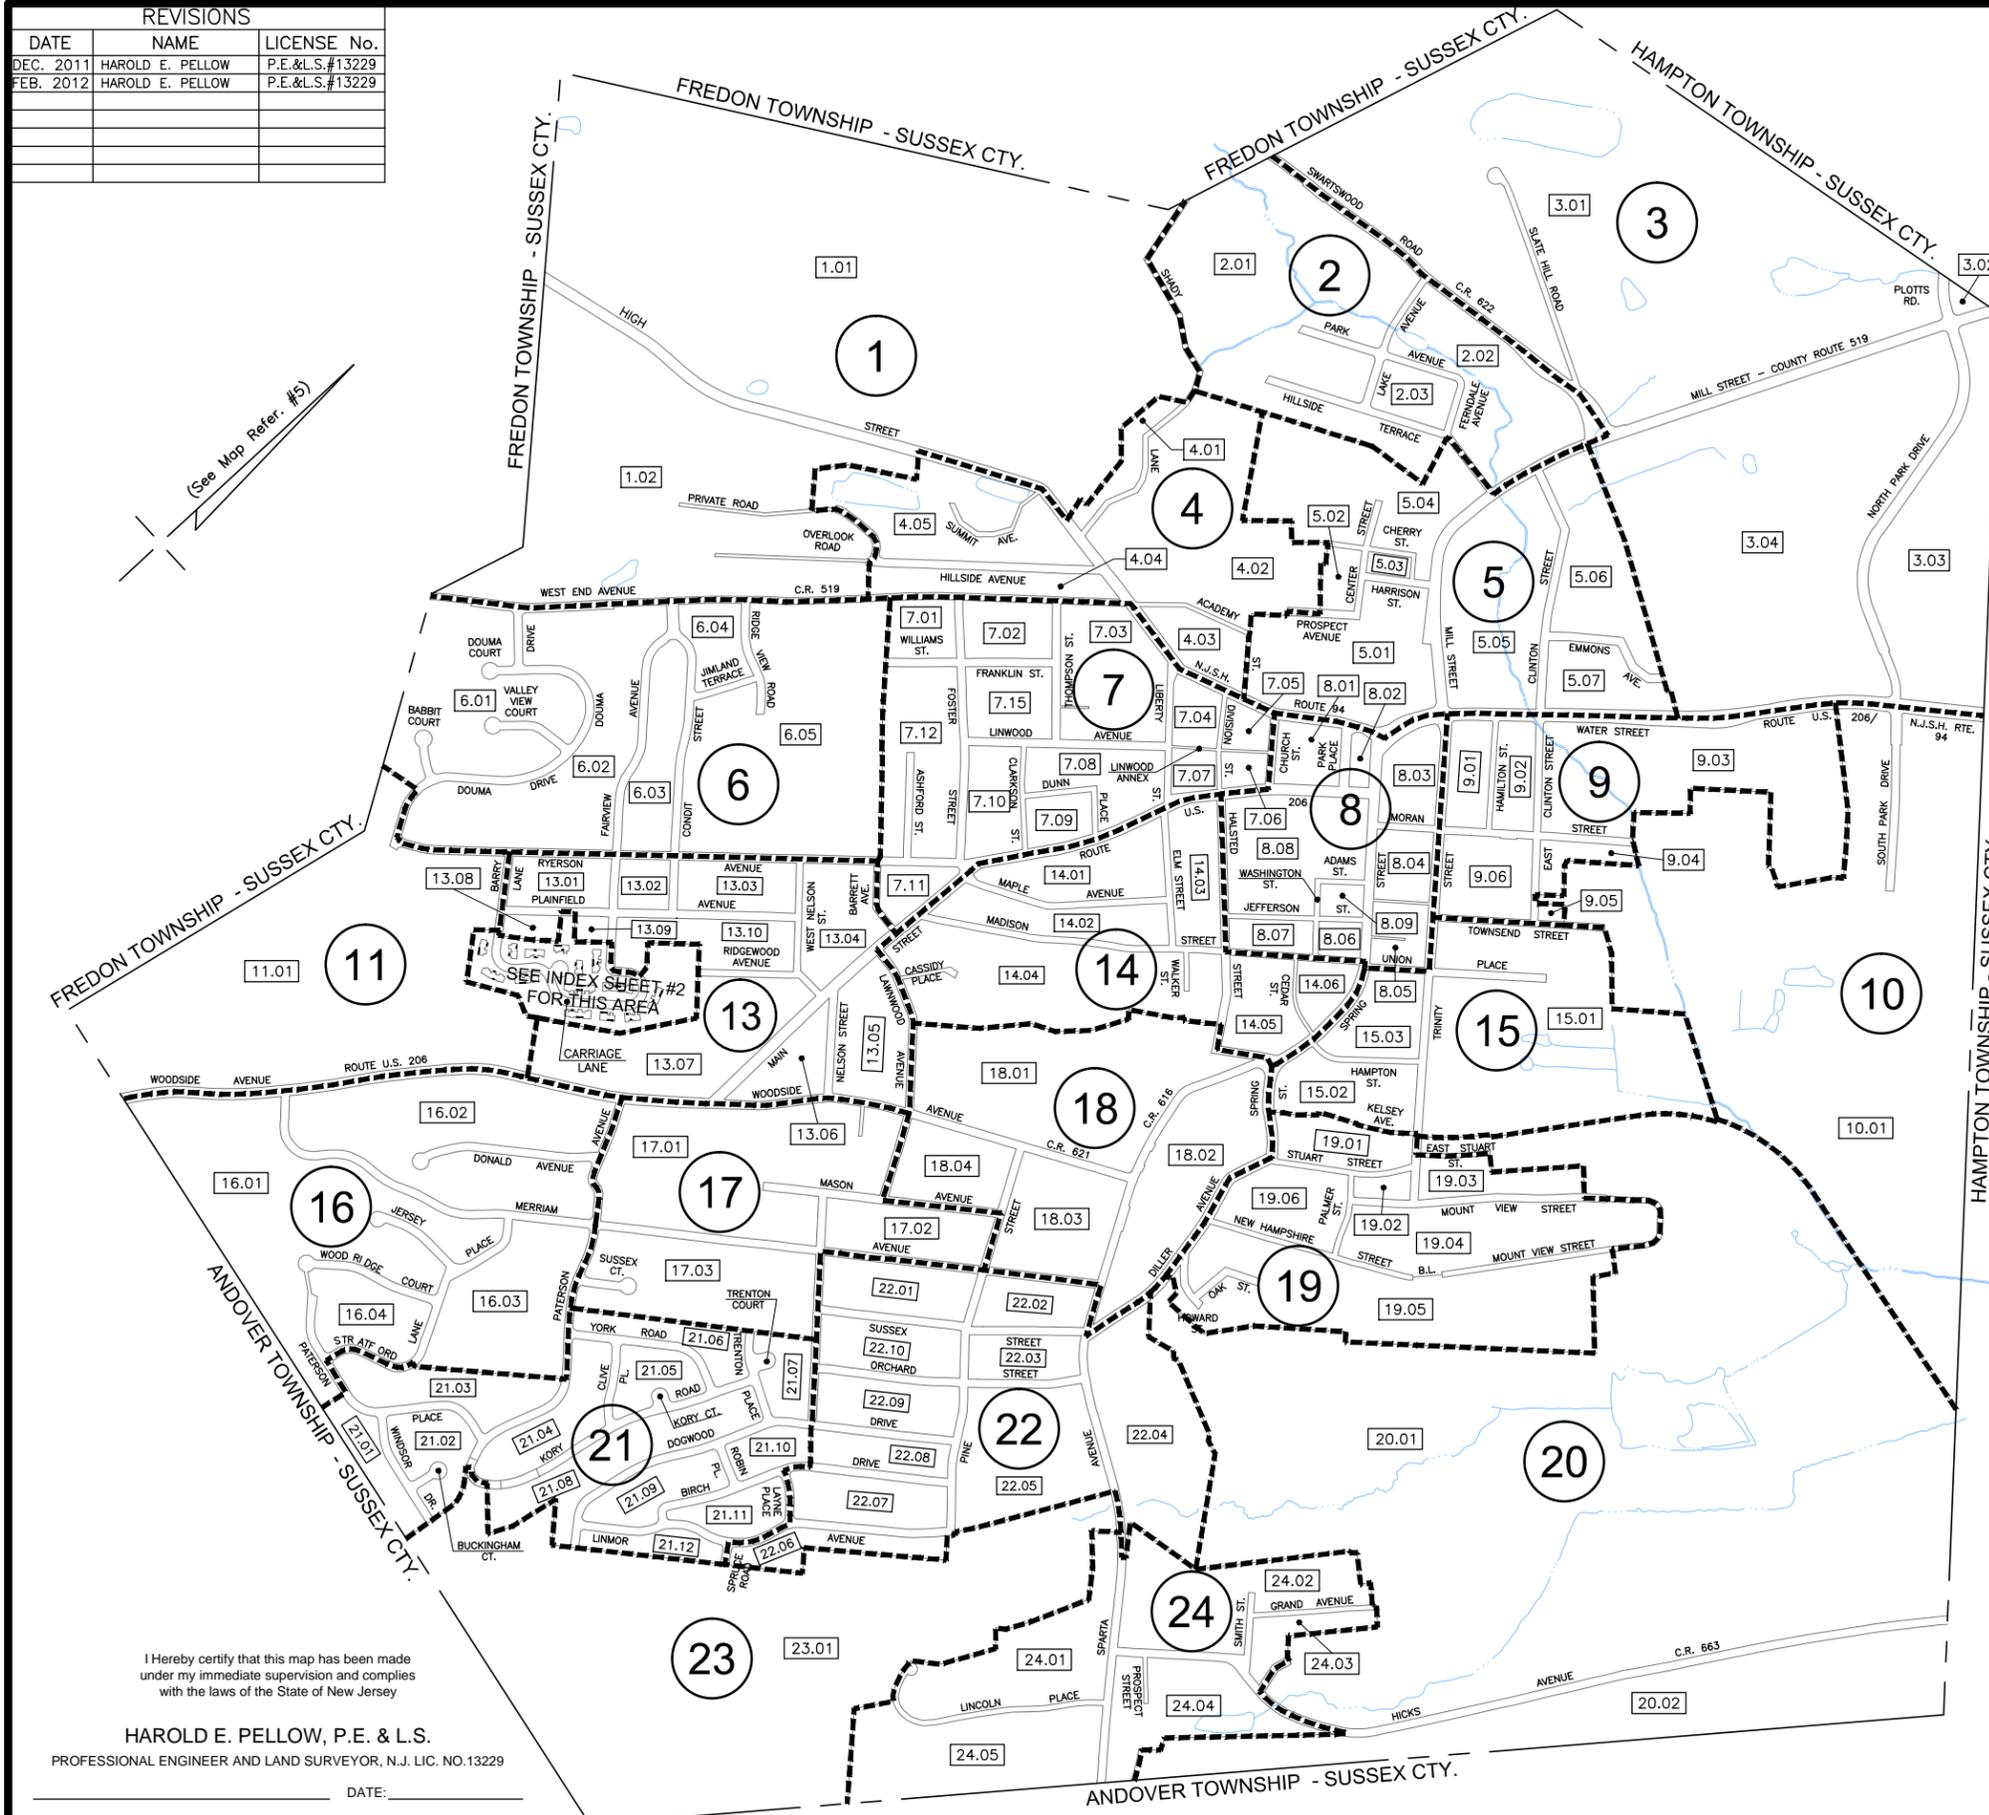


REVISIONS		
DATE	NAME	LICENSE No.
DEC. 2011	HAROLD E. PELLOW	P.E.&L.S.#13229
FEB. 2012	HAROLD E. PELLOW	P.E.&L.S.#13229

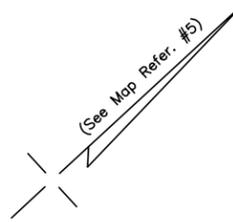

LEGEND

- INDEX (KEY) SHEETS**
- ① DETAIL SHEET NUMBER
 - 2.01 BLOCK NUMBER
 - SHEET LIMIT
 - BLOCK LIMIT (B.L.)
- DETAIL SHEETS**
- 2.01 BLOCK NUMBER
 - 11 LOT NUMBER
 - 1* EXEMPTED LOT (SEE CHART EACH SHEET)
 - SHEET LIMIT
 - BLOCK LIMIT (B.L.)
 - LOT LINE
 - ||||| ASSESSMENT LINE
 - ~~~~~ WATERWAY AND FLOW DIRECTION
 - 2 □ DEVELOPMENT LINE AND LOT NUMBER

MAP REFERENCES:

1. THIS SHEET HAS BEEN REDRAWN USING COMPUTER AIDED DRAFTING/DESIGN (CAD/D) BASED ON THE MAP PREPARED BY W.J. HARDIN, DATED 1943, AND THE GENERAL REVISIONS THERETO, PRIOR TO JULY 2007.
2. THIS MAP SUPERSEDES THE MAP DATED JANUARY 2, 1945.
3. THE DETAILS SHOWN ON THESE MAPS ARE BASED ON THE APPROVED ORIGINAL TAX MAPS AND THE GENERAL REVISIONS THERETO, PRIOR TO JULY 2007. FOR REVISIONS AND CONDITIONS PRIOR TO JULY 2007, SEE APPROVED ORIGINAL MAPS ON FILE IN THE MUNICIPAL TAX ASSESSOR'S OFFICE.
4. THE AREAS, BOUNDARIES, AND DIMENSIONS SHOWN ON THESE MAPS ARE DERIVED FROM AERIAL SURVEYS, RECORDED PLANS, MAPS, DEEDS, AND WILLS AND ARE TO BE USED FOR ASSESSMENT PURPOSES ONLY.
5. THE MAPS HAVE BEEN REFERENCED PER THE NEW JERSEY 2002 HIGH RESOLUTION ORTHOPHOTOGRAPHY IN THE STATE PLANE N.A.D. 83 COORDINATE SYSTEM.

I hereby certify that this map has been made under my immediate supervision and complies with the laws of the State of New Jersey

HAROLD E. PELLOW, P.E. & L.S.
 PROFESSIONAL ENGINEER AND LAND SURVEYOR, N.J. LIC. NO.13229

DATE: _____

TAX MAP
TOWN OF NEWTON
 SUSSEX COUNTY, NEW JERSEY
 SCALE: 1" = 500' OCT. 2009
 Prepared By
HAROLD E. PELLOW
 NEW JERSEY PROFESSIONAL ENGINEER AND
 LAND SURVEYOR, LIC. #13229
 HAROLD E. PELLOW & ASSOCIATES, INC.
 17 PLAINS ROAD, AUGUSTA, NEW JERSEY
* TO SHOW CONDITIONS AS OF FEB. 2012

REVISIONS		
DATE	NAME	LICENSE No.
DEC. 2011	HAROLD E. PELLOW	P.E.&L.S.#13229
FEB. 2012	HAROLD E. PELLOW	P.E.&L.S.#13229

LEGEND

INDEX (KEY) SHEETS

- ① DETAIL SHEET NUMBER
- 20 BLOCK NUMBER
- SHEET LIMIT
- BLOCK LIMIT (B.L.)


DETAIL SHEETS

- 2.01 BLOCK NUMBER
- 11 LOT NUMBER
- 1* EXEMPTED LOT (SEE CHART EACH SHEET)
- SHEET LIMIT

- BLOCK LIMIT (B.L.)
- LOT LINE
- ~~~~~ WATERWAY AND FLOW DIRECTION
- DEVELOPMENT LINE AND LOT NUMBER

ASSESSMENT LINE

(See Map Refer. #5)

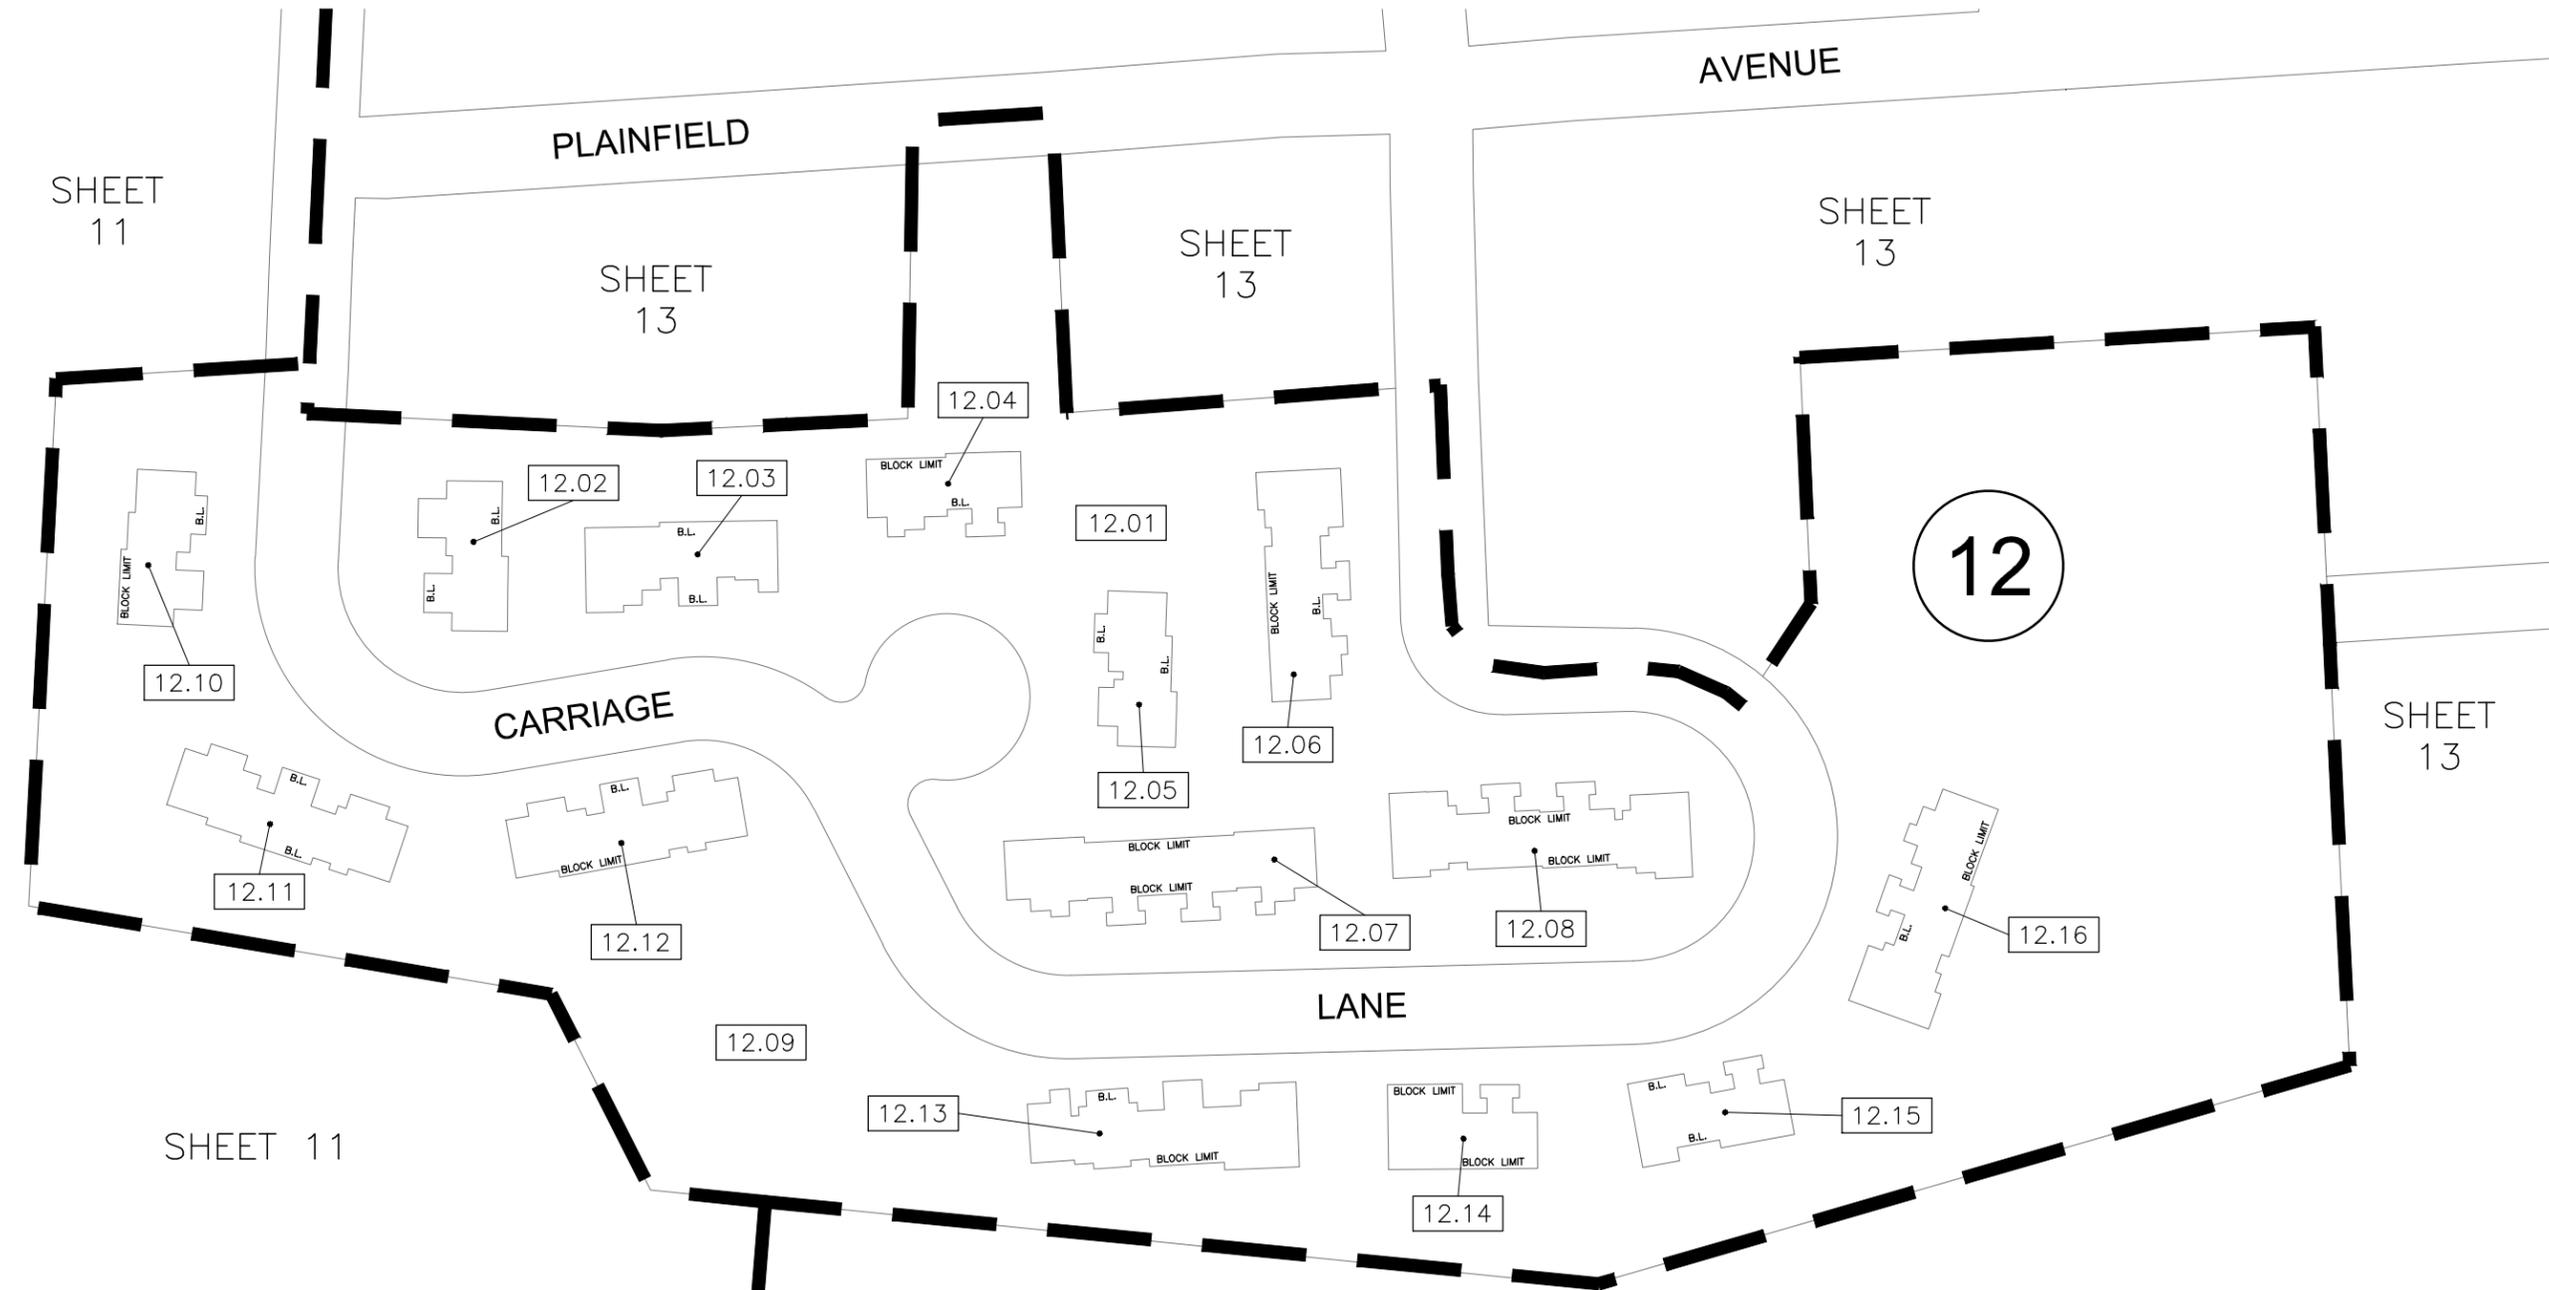

MAP REFERENCES:

1. THIS SHEET HAS BEEN REDRAWN USING COMPUTER AIDED DRAFTING/DESIGN (CAD/D) BASED ON THE MAP PREPARED BY W.J. HARDIN, DATED 1943, AND THE GENERAL REVISIONS THERETO, PRIOR TO JULY 2007.
2. THIS MAP SUPERSEDES THE MAP DATED JANUARY 2, 1945.
3. THE DETAILS SHOWN ON THESE MAPS ARE BASED ON THE APPROVED ORIGINAL TAX MAPS AND THE GENERAL REVISIONS THERETO, PRIOR TO JULY 2007. FOR REVISIONS AND CONDITIONS PRIOR TO JULY 2007, SEE APPROVED ORIGINAL MAPS ON FILE IN THE MUNICIPAL TAX ASSESSOR'S OFFICE.
4. THE AREAS, BOUNDARIES, AND DIMENSIONS SHOWN ON THESE MAPS ARE DERIVED FROM AERIAL SURVEYS, RECORDED PLANS, MAPS, DEEDS, AND WILLS AND ARE TO BE USED FOR ASSESSMENT PURPOSES ONLY.
5. THE MAPS HAVE BEEN REFERENCED PER THE NEW JERSEY 2002 HIGH RESOLUTION ORTHOPHOTOGRAHY IN THE STATE PLANE N.A.D. 83 COORDINATE SYSTEM.

I Hereby certify that this map has been made under my immediate supervision and complies with the laws of the State of New Jersey





HAROLD E. PELLOW, P.E. & L.S.
PROFESSIONAL ENGINEER AND LAND SURVEYOR, N.J. LIC. NO.13229

DATE: _____

TAX MAP
TOWN OF NEWTON
SUSSEX COUNTY, NEW JERSEY
SCALE: 1" = 50' OCT. 2009
Prepared By
HAROLD E. PELLOW
NEW JERSEY PROFESSIONAL ENGINEER AND
LAND SURVEYOR, LIC. #13229
HAROLD E. PELLOW & ASSOCIATES, INC.
17 PLAINS ROAD, AUGUSTA, NEW JERSEY
* TO SHOW CONDITIONS AS OF FEB. 2012

FEB. 2012	
DEC. 2011	
DATE	DATE
REVISED	
HAROLD E. PELLOW & ASSOCIATES INC. HAROLD E. PELLOW - N.J. PROFESSIONAL ENGINEER & LAND SURVEYOR, LIC. NO. 13229	

EXEMPTED LOTS *				
BLOCK	LOT	ACREAGE	PROPERTY OWNER	REASON FOR EXEMPTION
1.01	3	17.89	NEWTON MEMORIAL HOSPITAL	HOSPITAL
1.01	4	23.6	NEWTON MEMORIAL HOSPITAL	HOSPITAL
1.01	6	0.344	TOWN OF NEWTON	VACANT LAND
1.01	7	0.459	TOWN OF NEWTON	VACANT LAND
1.01	8	0.23	TOWN OF NEWTON	VACANT LAND
1.02	12	1.5	TOWN OF NEWTON	TOWN OF NEWTON

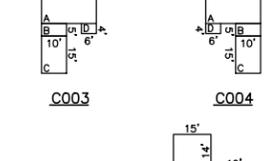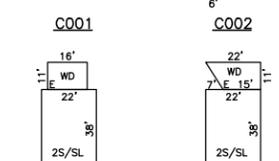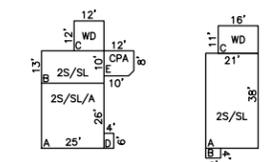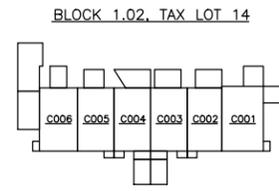

SHEET 2

SHEET 4

SHEET 4

SHEET 6


MAP REFERENCES:

1. THIS SHEET HAS BEEN REDRAWN USING COMPUTER AIDED DRAFTING/DESIGN (CAD/D) BASED ON THE MAP PREPARED BY W.J. HARDIN, DATED 1943, AND THE GENERAL REVISIONS THERETO, PRIOR TO JULY 2007. FOR REVISIONS AND CONDITIONS PRIOR TO JULY 2007, SEE APPROVED ORIGINAL MAPS ON FILE IN THE MUNICIPAL TAX ASSESSOR'S OFFICE.

TAX MAP
TOWN OF NEWTON
 SUSSEX COUNTY, NEW JERSEY
 SCALE: 1" = 200' OCT. 2009
 Prepared By
HAROLD E. PELLOW
 NEW JERSEY PROFESSIONAL ENGINEER AND
 LAND SURVEYOR, LIC. #13229
 HAROLD E. PELLOW & ASSOCIATES, INC.
 17 PLAINS ROAD, AUGUSTA, NEW JERSEY
 * TO SHOW CONDITIONS AS OF FEB. 2012

FEB. 2012	
DEC. 2011	
MARCH 2011	
DATE	DATE
REVISED	
HAROLD E. PELLOW & ASSOCIATES INC. HAROLD E. PELLOW - N.J. PROFESSIONAL ENGINEER & LAND SURVEYOR, LIC. NO. 13229	

EXEMPTED LOTS *				
BLOCK	LOT	ACREAGE	PROPERTY OWNER	REASON FOR EXEMPTION
3.01	19	88.63	SUSSEX COUNTY COMMUNITY COLLEGE	COLLEGE
3.04	19	5.41	PROJECT SELF-SUFFICIENCY OF S.C., INC.	CHARITABLE
3.04	20	0.15	STAT OF N.J. D.O.T.	VACANT LAND

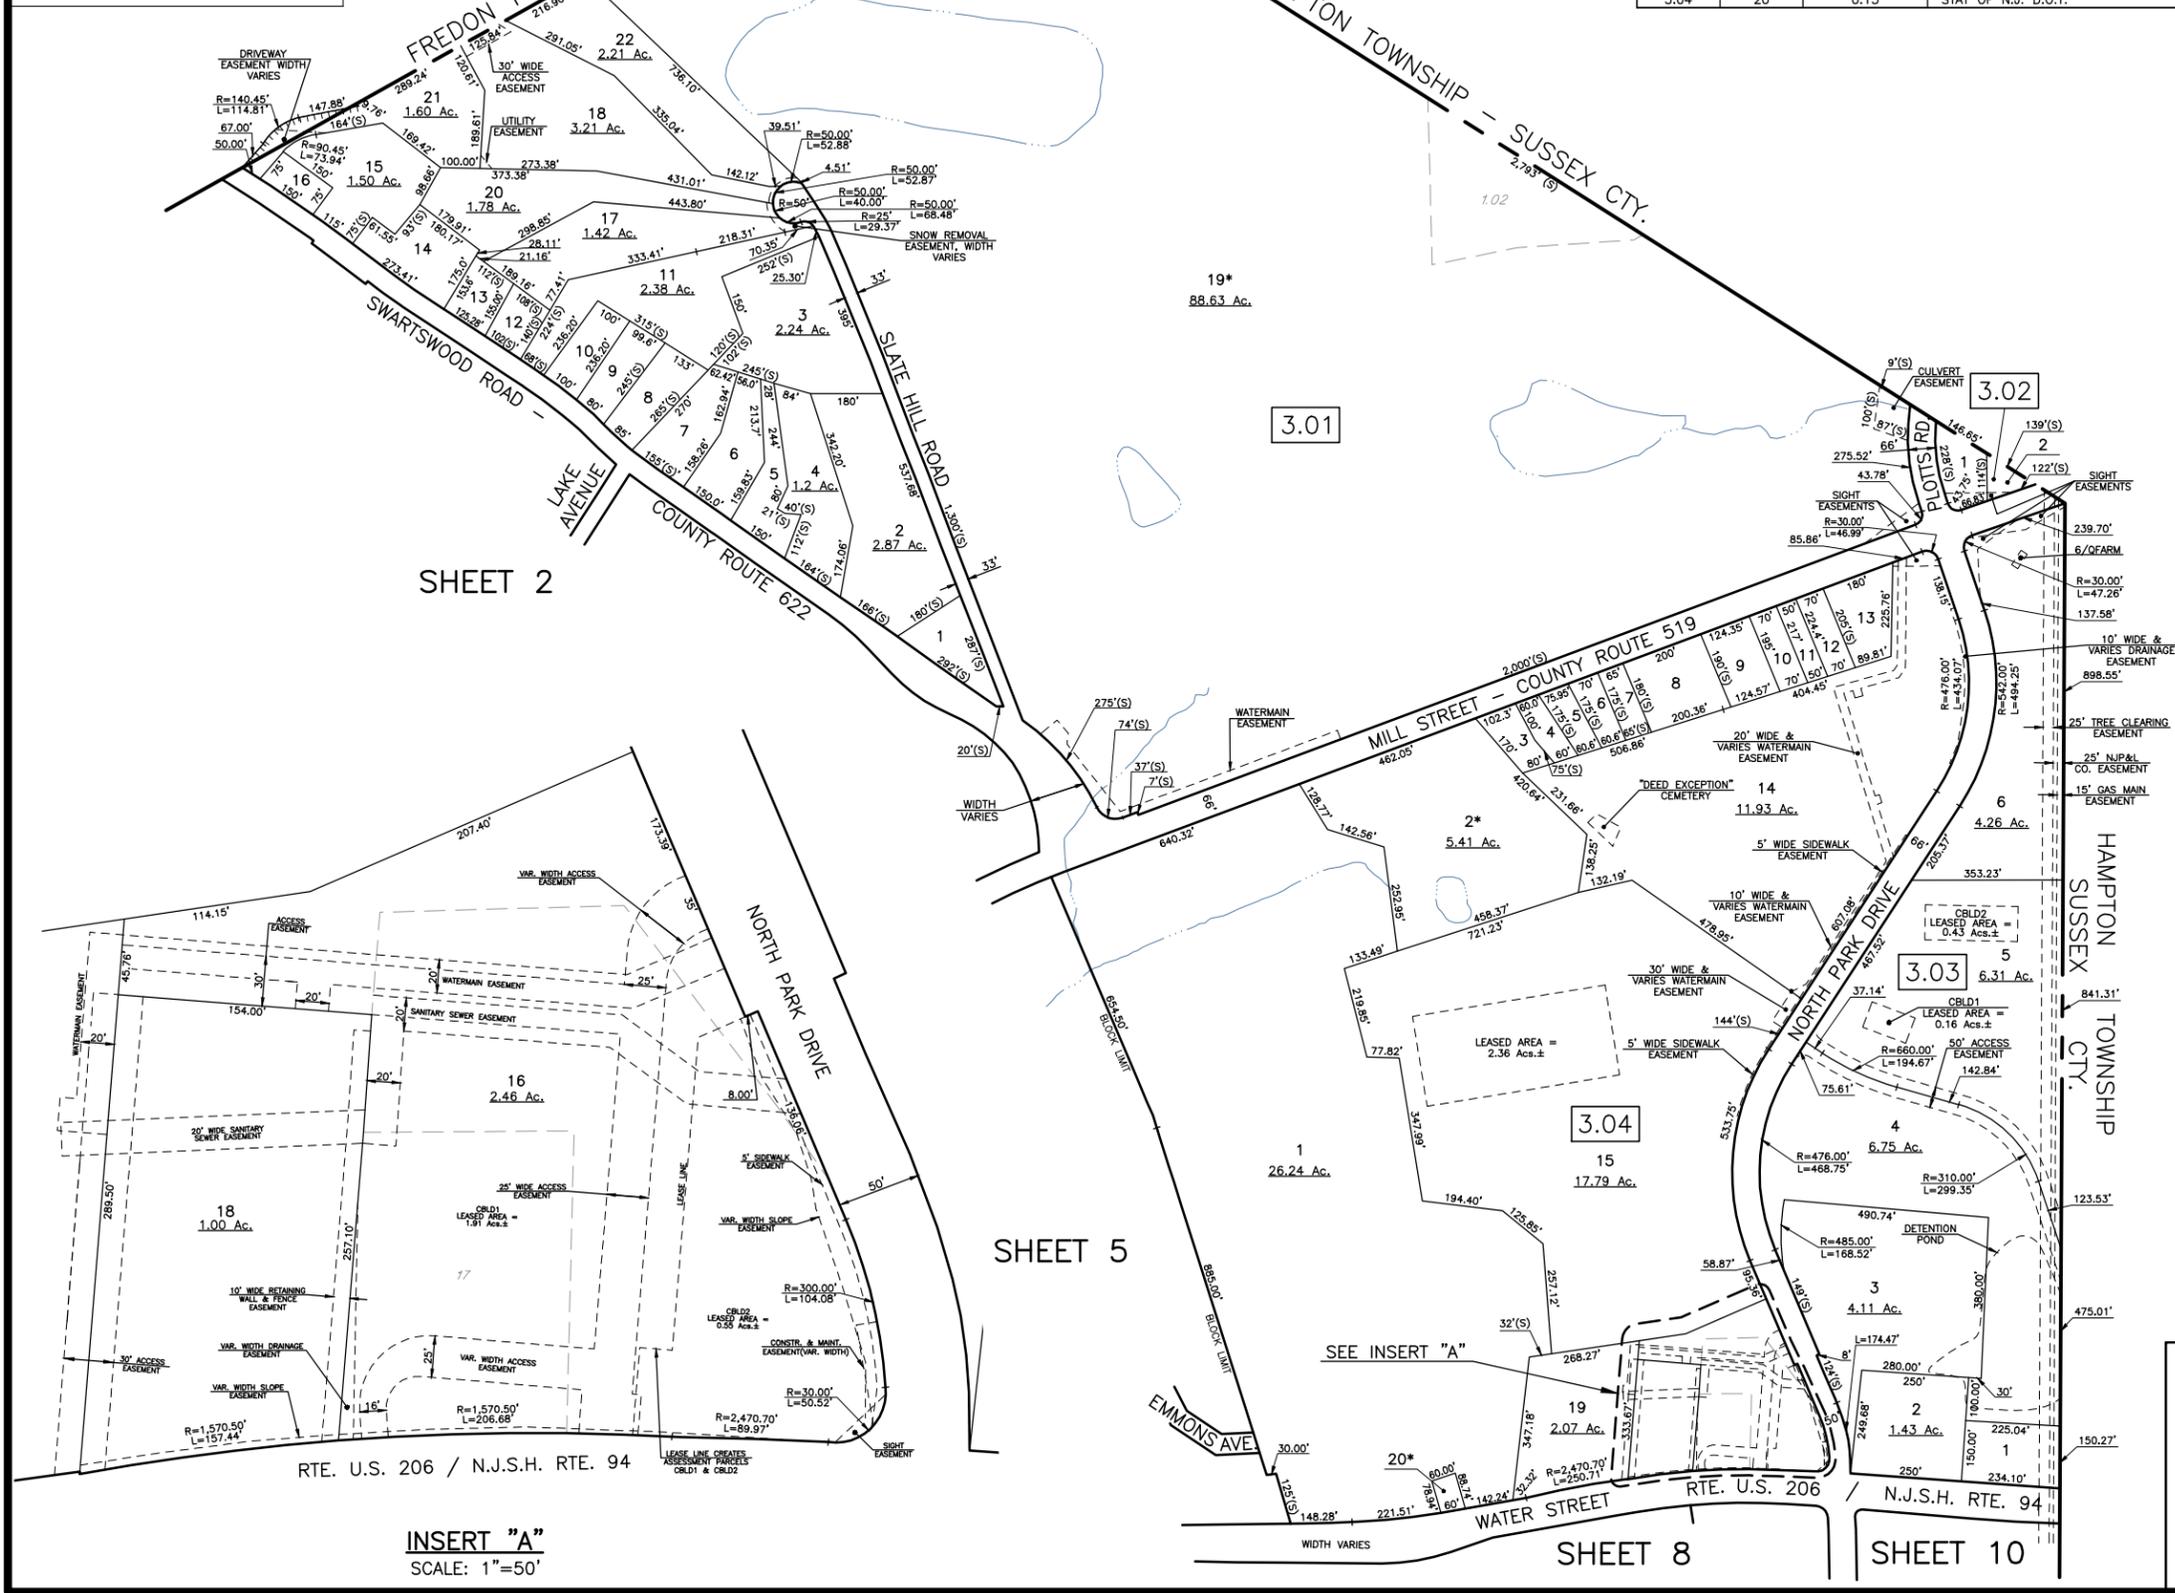

SHEET 2

SHEET 5

SHEET 8


SHEET 10

INSERT "A"
SCALE: 1"=50'

MAP REFERENCES:
 1. THIS SHEET HAS BEEN REDRAWN USING COMPUTER AIDED DRAFTING/DESIGN (CAD/D) BASED ON THE MAP PREPARED BY W.J. HARDIN, DATED 1943, AND THE GENERAL REVISIONS THERETO, PRIOR TO JULY 2007. FOR REVISIONS AND CONDITIONS PRIOR TO JULY 2007, SEE APPROVED ORIGINAL MAPS ON FILE IN THE MUNICIPAL TAX ASSESSOR'S OFFICE.

TAX MAP
TOWN OF NEWTON
 SUSSEX COUNTY, NEW JERSEY
 SCALE: 1" = 200' OCT. 2009
 Prepared By
HAROLD E. PELLOW
 NEW JERSEY PROFESSIONAL ENGINEER AND
 LAND SURVEYOR, LIC. #13229
 HAROLD E. PELLOW & ASSOCIATES, INC.
 17 PLAINS ROAD, AUGUSTA, NEW JERSEY
 * TO SHOW CONDITIONS AS OF FEB. 2012

FEB. 2012	
DEC. 2011	
DATE	DATE
REVISED	
HAROLD E. PELLOW & ASSOCIATES INC.	
HAROLD E. PELLOW - N.J. PROFESSIONAL	
ENGINEER & LAND SURVEYOR, LIC. NO. 13229	

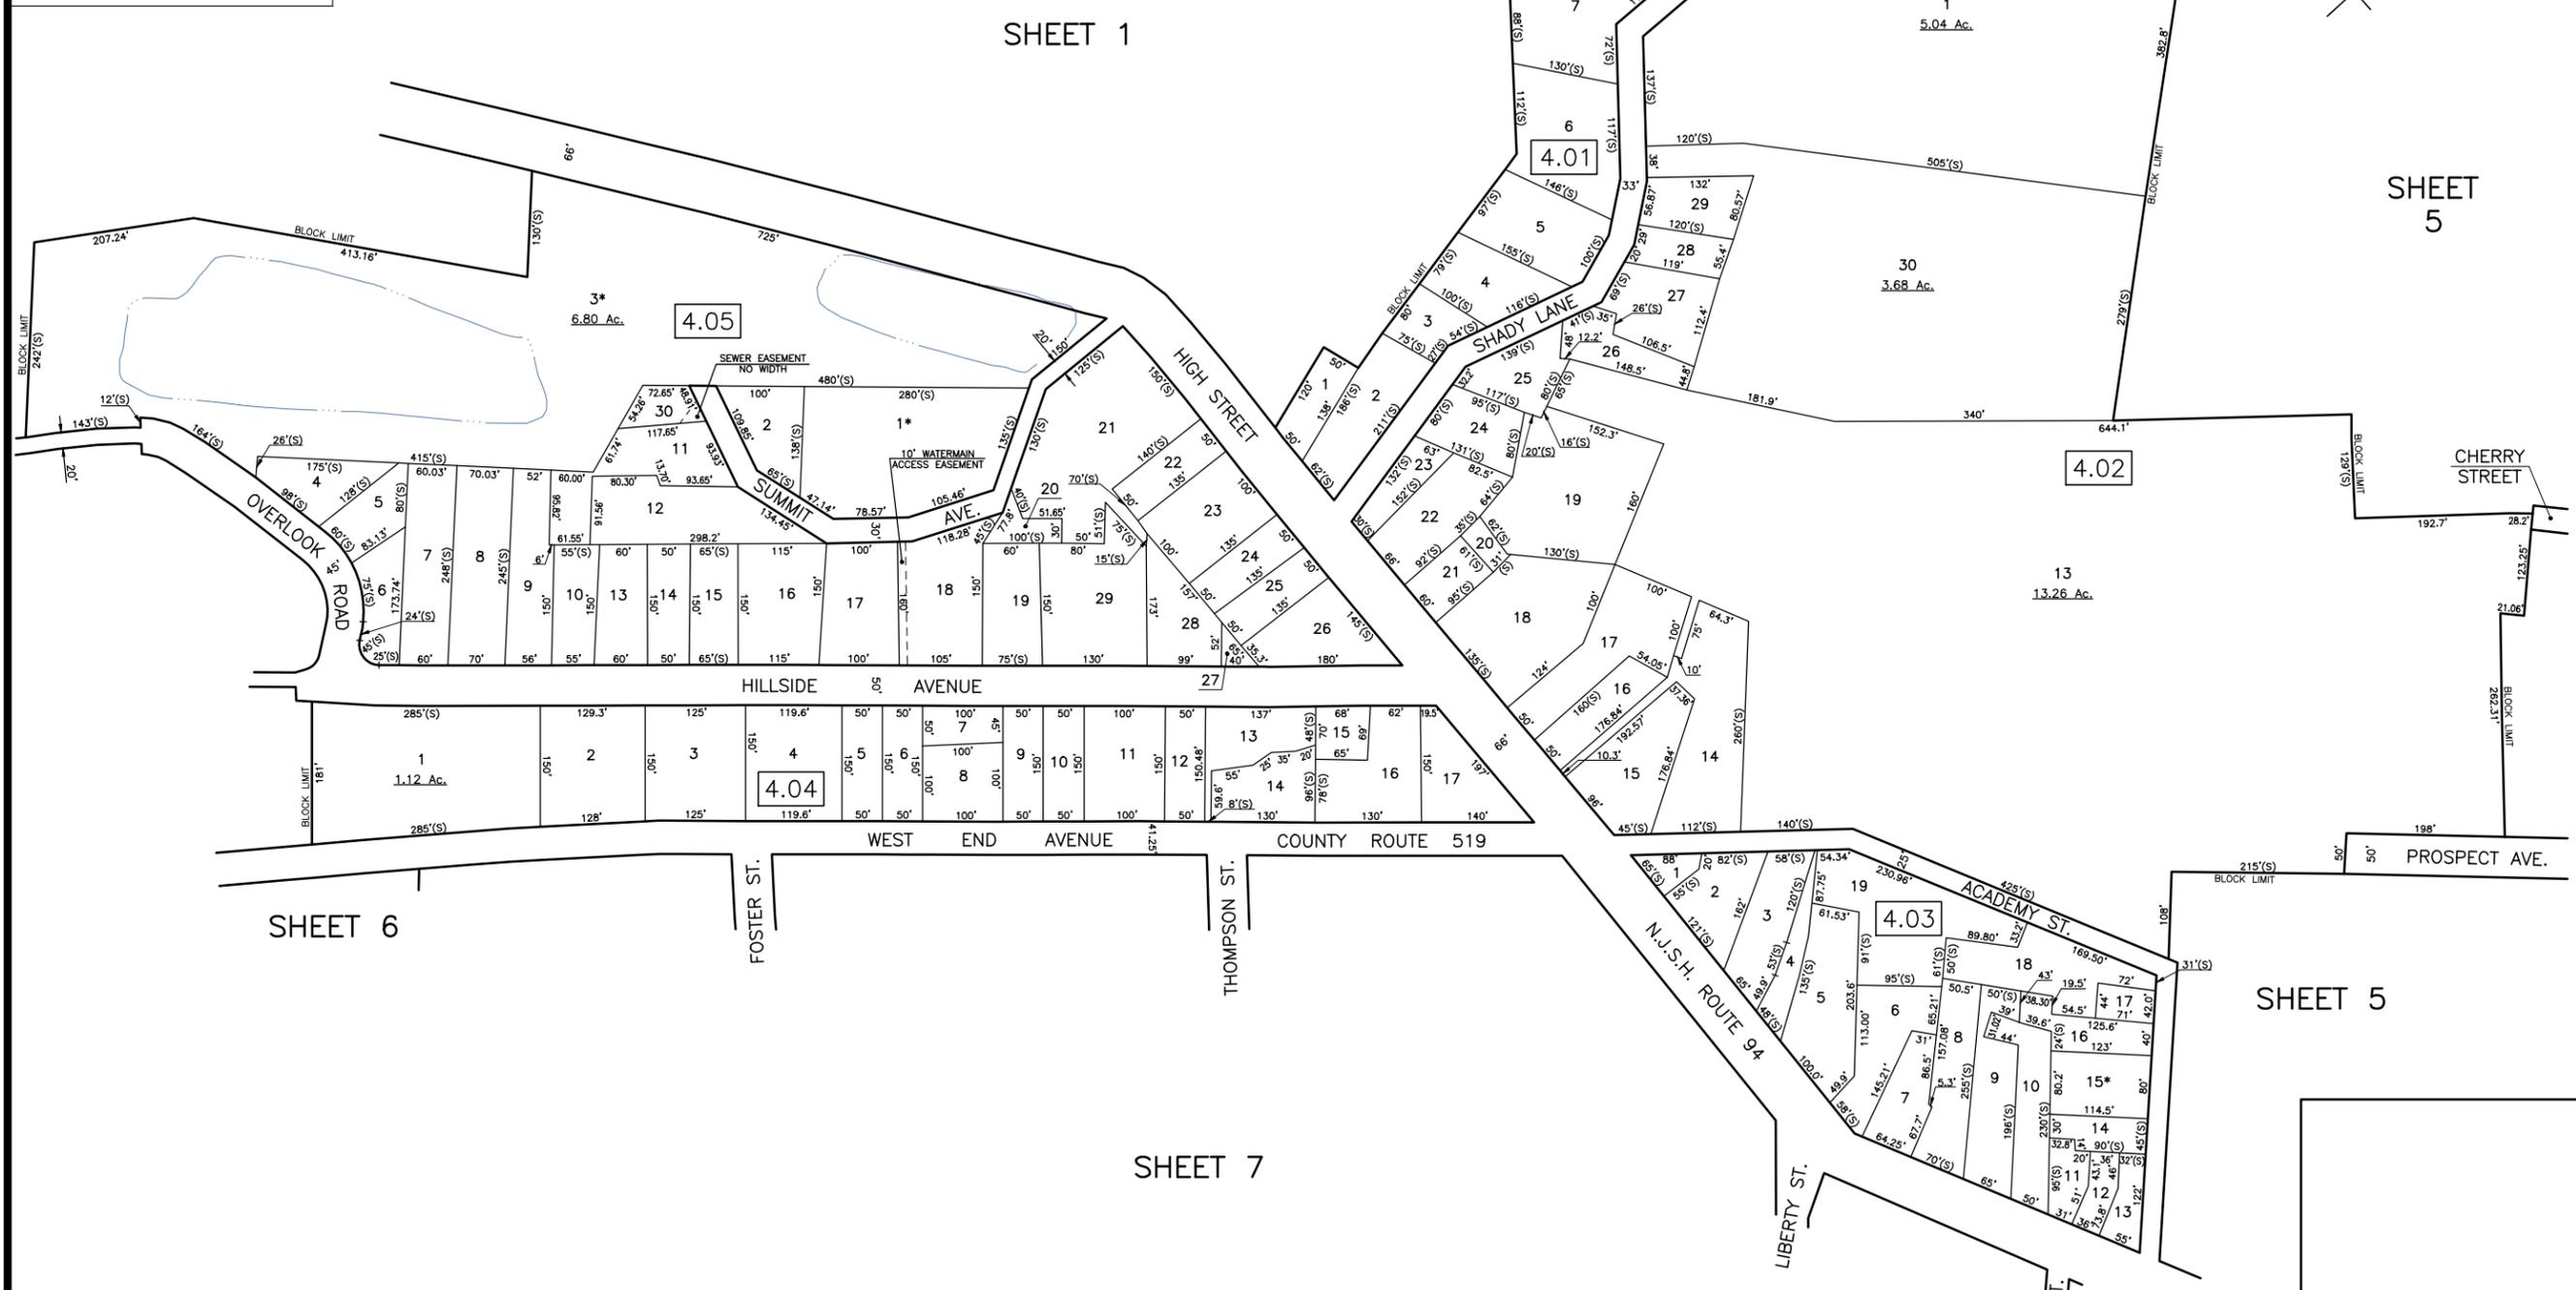

EXEMPTED LOTS *					
BLOCK	LOT	ACREAGE	PROPERTY OWNER	REASON FOR EXEMPTION	
4.03	15	0.222	"BIRTH HAVEN, INC"	BIRTH HAVEN	
4.05	1	0.853	TOWN OF NEWTON	PARK	
4.05	3	6.8	TOWN OF NEWTON	WATER TOWER	

MAP REFERENCES:
 1. THIS SHEET HAS BEEN REDRAWN USING COMPUTER AIDED DRAFTING/DESIGN (CAD/D) BASED ON THE MAP PREPARED BY W.J. HARDIN, DATED 1943, AND THE GENERAL REVISIONS THERETO, PRIOR TO JULY 2007. FOR REVISIONS AND CONDITIONS PRIOR TO JULY 2007, SEE APPROVED ORIGINAL MAPS ON FILE IN THE MUNICIPAL TAX ASSESSOR'S OFFICE.

TAX MAP
TOWN OF NEWTON
 SUSSEX COUNTY, NEW JERSEY
 SCALE: 1" = 100' OCT. 2009
 Prepared By
HAROLD E. PELLOW
 NEW JERSEY PROFESSIONAL ENGINEER AND
 LAND SURVEYOR, LIC. #13229
 HAROLD E. PELLOW & ASSOCIATES, INC.
 17 PLAINS ROAD, AUGUSTA, NEW JERSEY
 * TO SHOW CONDITIONS AS OF FEB. 2012

FEB. 2012	DATE
DEC. 2011	DATE
REVISED	
HAROLD E. PELLOW & ASSOCIATES INC. HAROLD E. PELLOW - N.J. PROFESSIONAL ENGINEER & LAND SURVEYOR, LIC. NO. 13229	

MAP REFERENCES:
 1. THIS SHEET HAS BEEN REDRAWN USING COMPUTER AIDED DRAFTING/DESIGN (CAD/D) BASED ON THE MAP PREPARED BY W.J. HARDIN, DATED 1943, AND THE GENERAL REVISIONS THERETO, PRIOR TO JULY 2007. FOR REVISIONS AND CONDITIONS PRIOR TO JULY 2007, SEE APPROVED ORIGINAL MAPS ON FILE IN THE MUNICIPAL TAX ASSESSOR'S OFFICE.




EXEMPTED LOTS *				
BLOCK	LOT	ACREAGE	PROPERTY OWNER	REASON FOR EXEMPTION
5.01	9	1.7	TOWN OF NEWTON	FIREHOUSE
5.01	13	0.508	COUNTY OF SUSSEX	COURT HOUSE
5.01	15	0.122	COUNTY OF SUSSEX	VACANT LAND
5.01	19	6.1	COUNTY OF SUSSEX	ADMINISTRATIVE BLDG.
5.02	8	0.34	TOWN OF NEWTON	VACANT LAND
5.05	22	0.512	TOWN OF NEWTON	HERITAGE PARK
5.05	23	7.21	"MMH BT, LLC"	BROOKSIDE APART
5.06	1	1.8	NEWTON MEMORIAL POST VFW	CLUB HOUSE
5.07	9	0.395	STATE OF NEW JERSEY D O T	HIGHWAY

TAX MAP
 TOWN OF NEWTON
 SUSSEX COUNTY, NEW JERSEY
 SCALE: 1" = 100' OCT. 2009
 Prepared By
HAROLD E. PELLOW
 NEW JERSEY PROFESSIONAL ENGINEER AND
 LAND SURVEYOR, LIC. #13229
 HAROLD E. PELLOW & ASSOCIATES, INC.
 17 PLAINS ROAD, AUGUSTA, NEW JERSEY
 * TO SHOW CONDITIONS AS OF FEB. 2012

EXEMPTED LOTS *				
BLOCK	LOT	ACREAGE	PROPERTY OWNER	REASON FOR EXEMPTION
6.02	27	1.25	TOWN OF NEWTON	DRAINAGE
6.05	12	20.5	NEWTON BOARD OF EDUCATION	SCHOOLS
6.05	20	0.468	NEWTON CHRISTIAN REFORMED CHURCH	PARSONAGE

SHEET 1

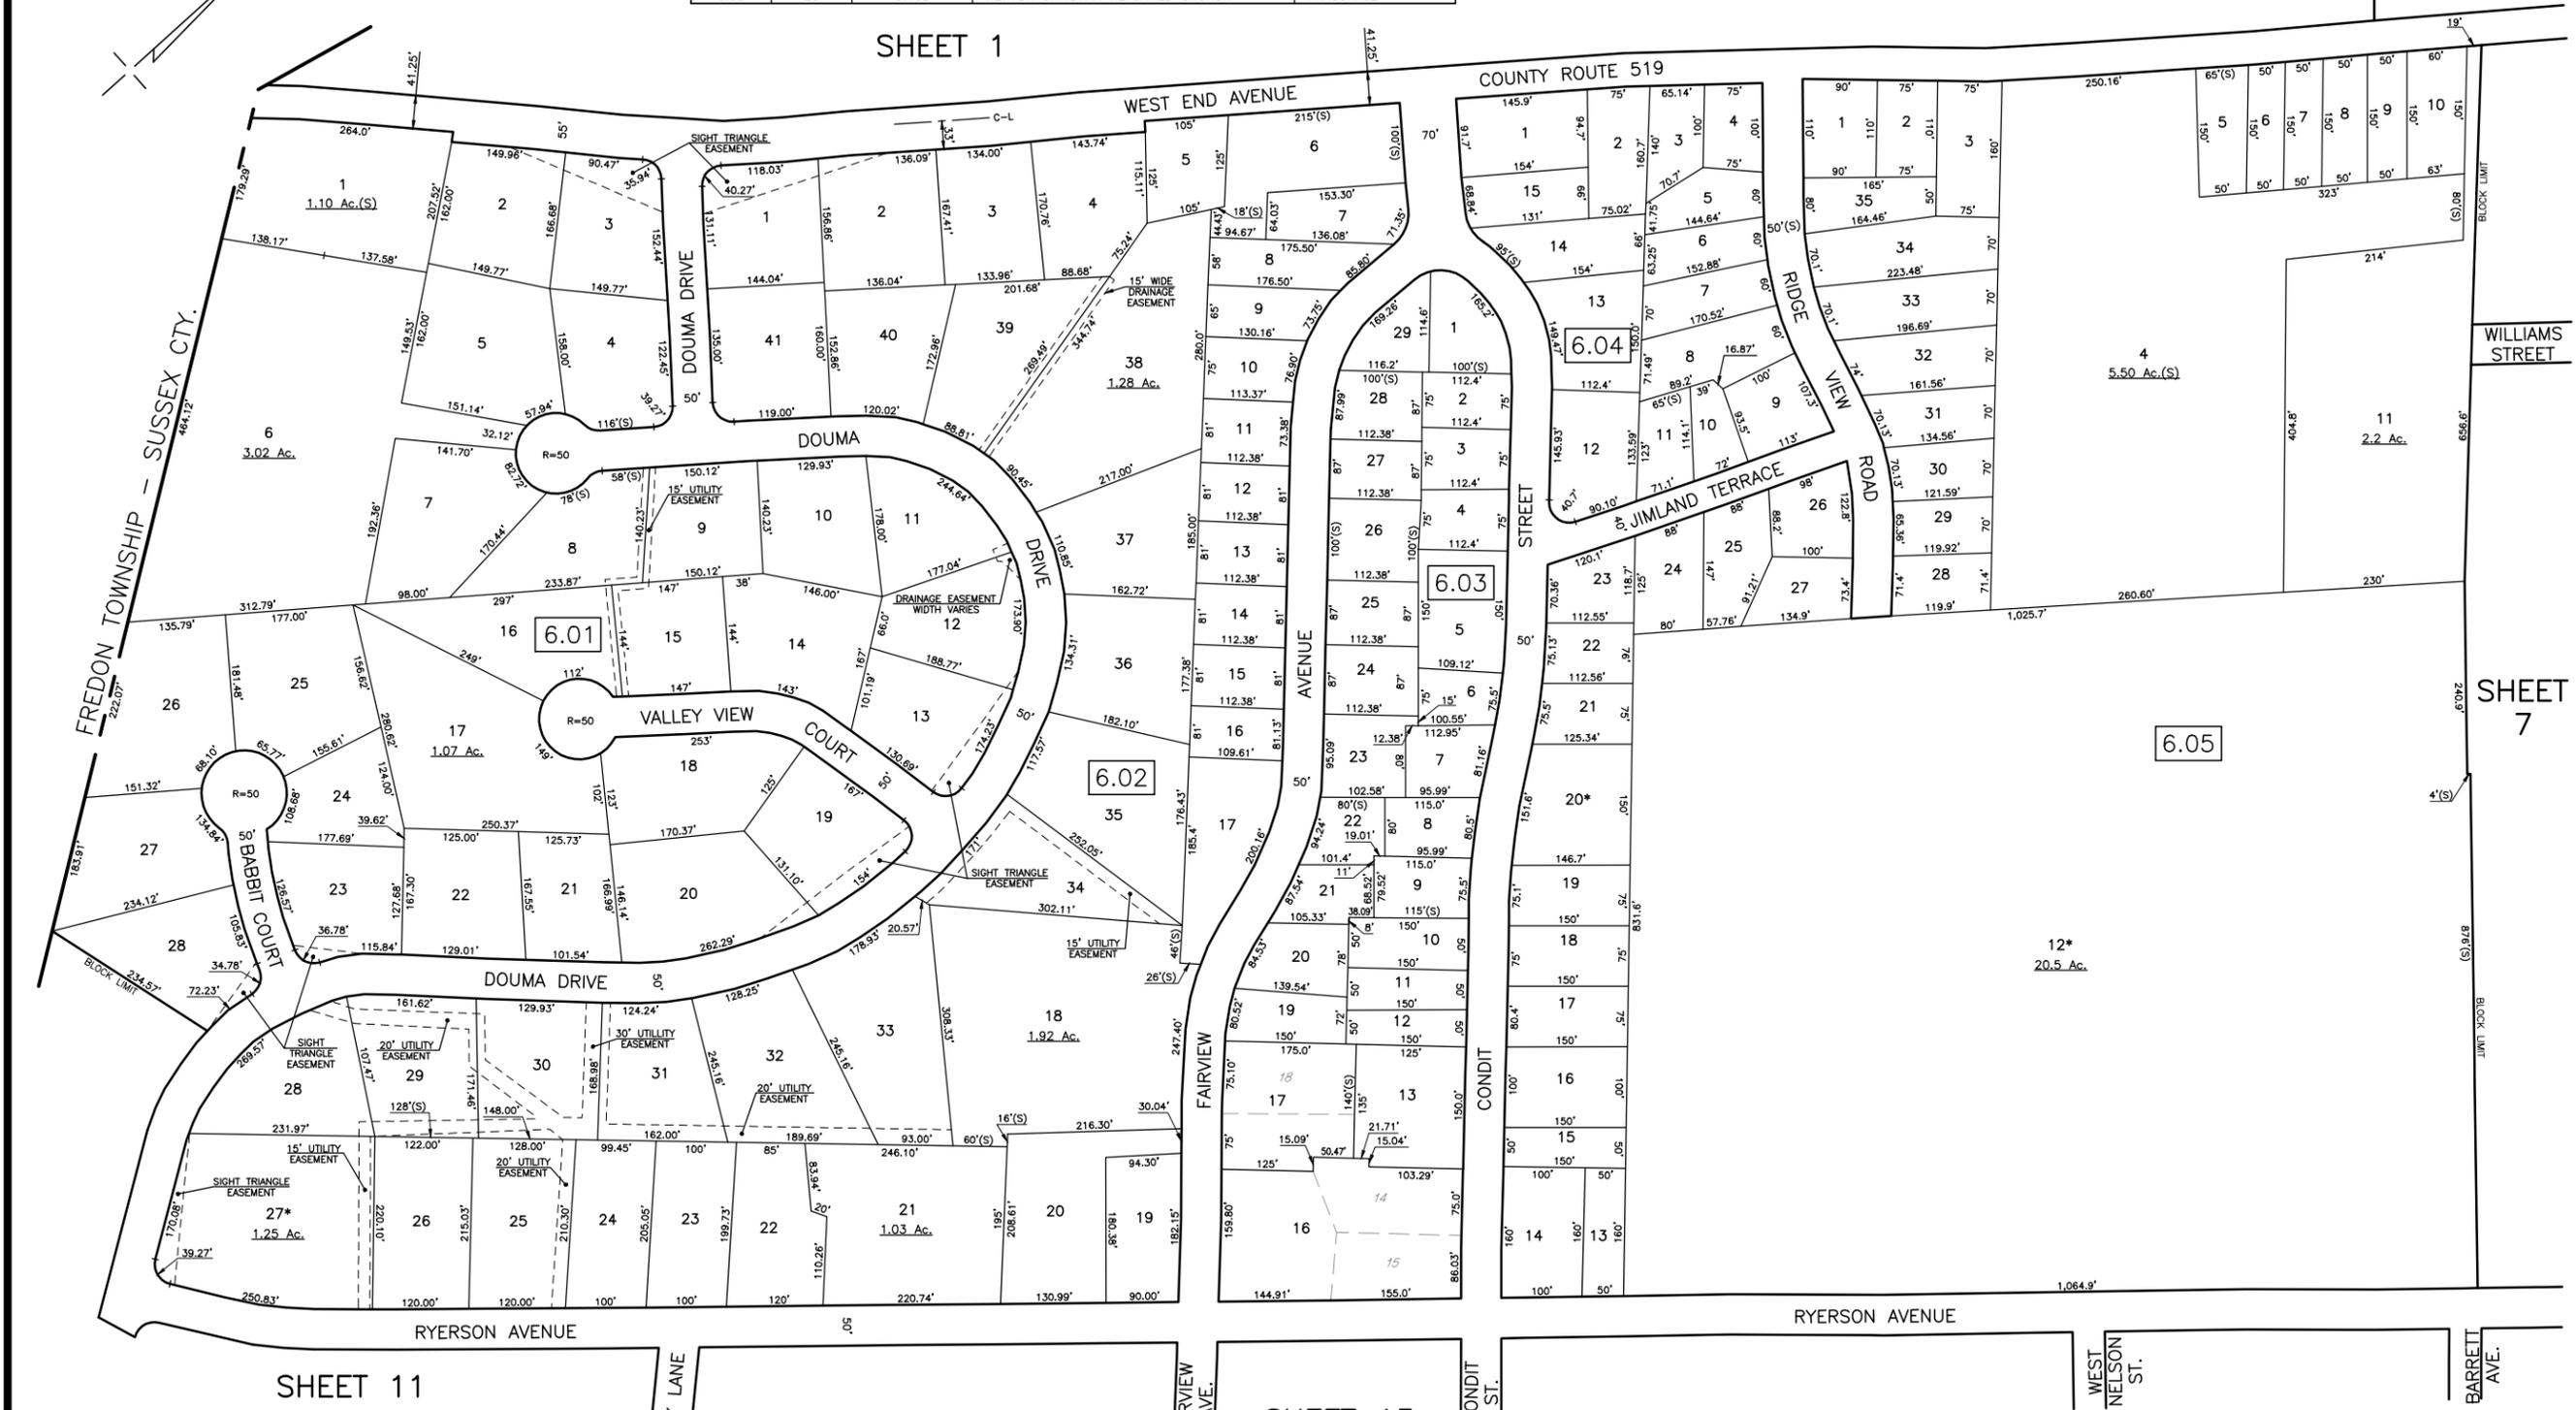

SHEET 11

SHEET 13

SHEET 7


DATE	DATE
FEB. 2012	
DEC. 2011	
REVISED	
HAROLD E. PELLOW & ASSOCIATES INC. HAROLD E. PELLOW - N.J. PROFESSIONAL ENGINEER & LAND SURVEYOR, LIC. NO. 13229	

MAP REFERENCES:

- THIS SHEET HAS BEEN REDRAWN USING COMPUTER AIDED DRAFTING/DESIGN (CAD/D) BASED ON THE MAP PREPARED BY W.J. HARDIN, DATED 1943, AND THE GENERAL REVISIONS THERETO, PRIOR TO JULY 2007. FOR REVISIONS AND CONDITIONS PRIOR TO JULY 2007, SEE APPROVED ORIGINAL MAPS ON FILE IN THE MUNICIPAL TAX ASSESSOR'S OFFICE.

TAX MAP
TOWN OF NEWTON
 SUSSEX COUNTY, NEW JERSEY
 SCALE: 1" = 100' OCT. 2009
 Prepared By
HAROLD E. PELLOW
 NEW JERSEY PROFESSIONAL ENGINEER AND
 LAND SURVEYOR, LIC. #13229
 HAROLD E. PELLOW & ASSOCIATES, INC.
 17 PLAINS ROAD, AUGUSTA, NEW JERSEY
 * TO SHOW CONDITIONS AS OF FEB. 2012

FEB. 2012	
DEC. 2011	
DATE	DATE
REVISED	
HAROLD E. PELLOW & ASSOCIATES INC.	
HAROLD E. PELLOW - N.J. PROFESSIONAL	
ENGINEER & LAND SURVEYOR, LIC. NO. 13229	

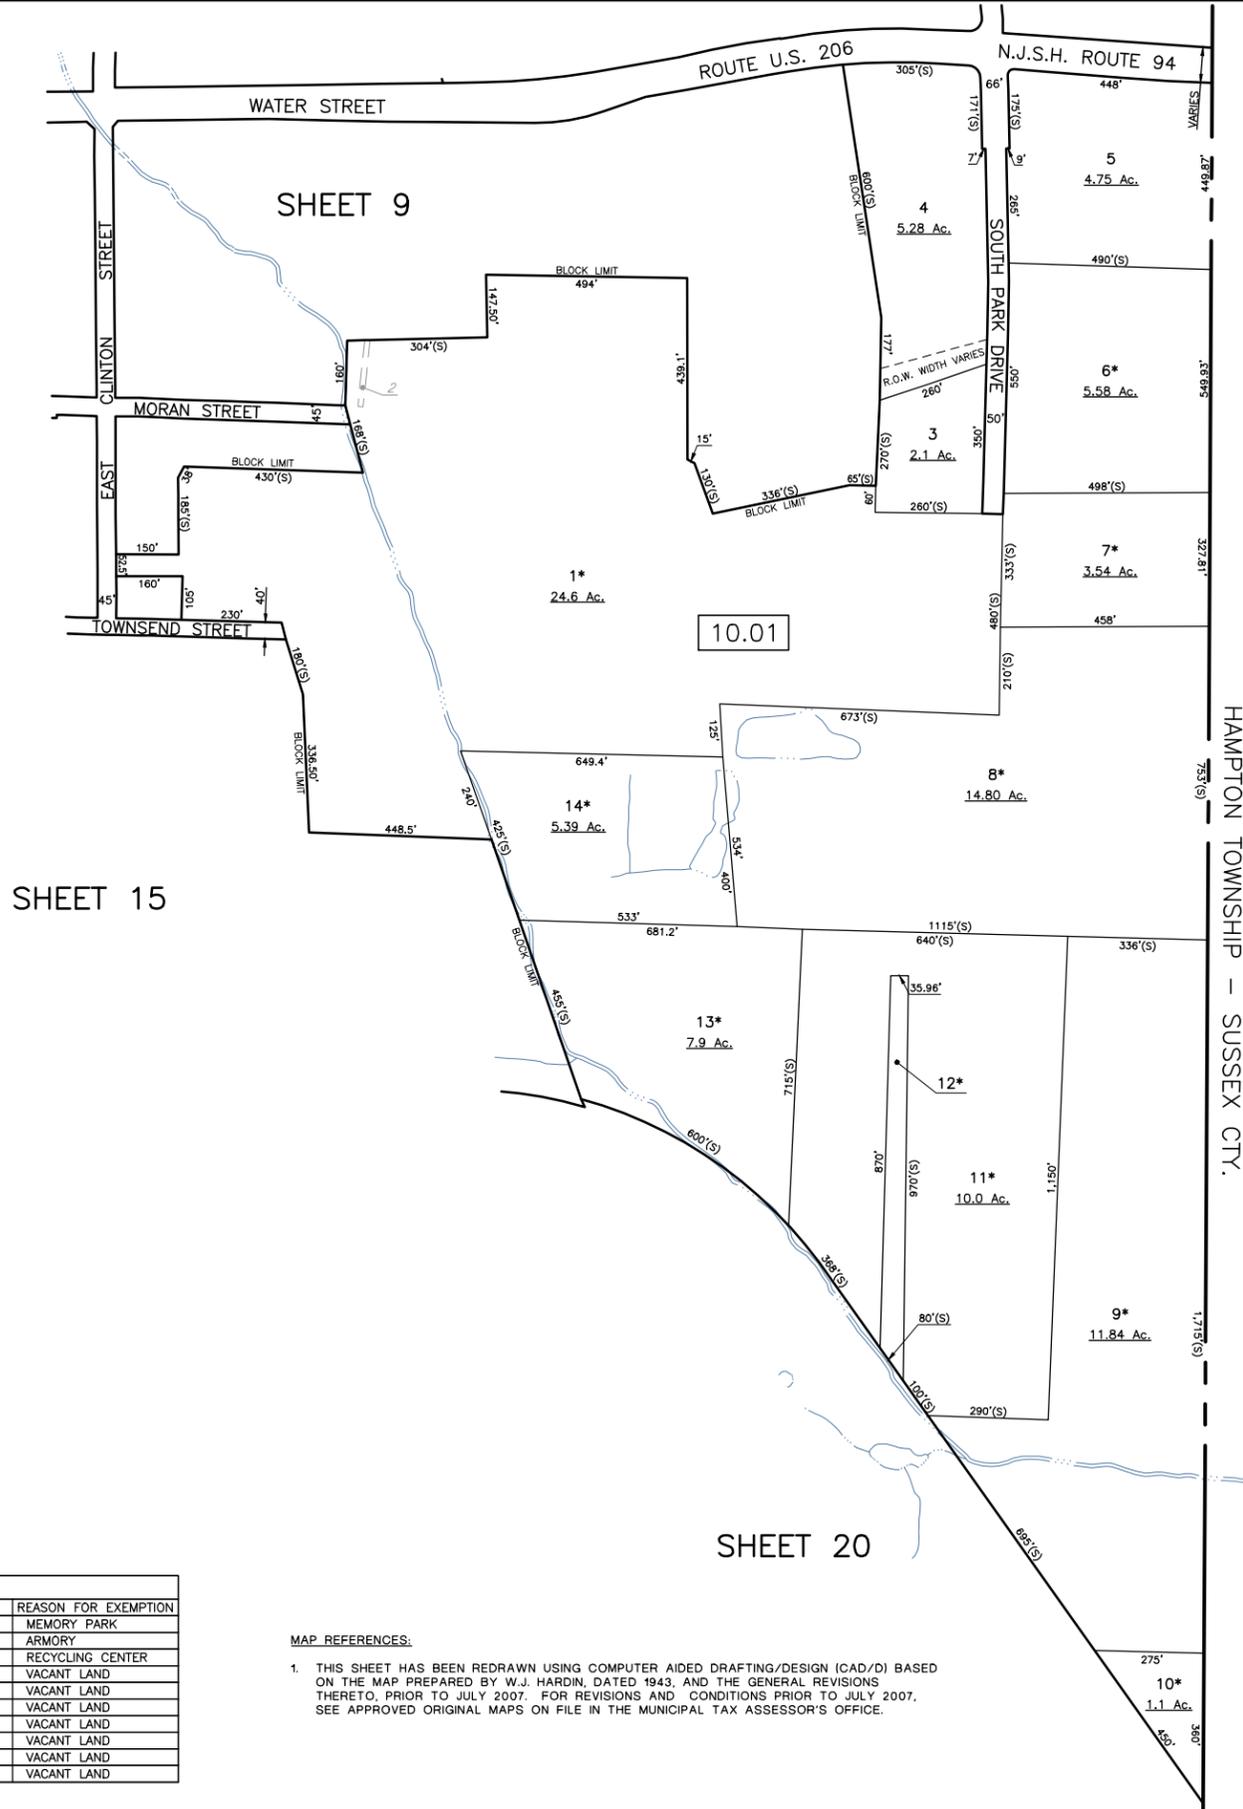

SHEET 15

SHEET 20

EXEMPTED LOTS *				
BLOCK	LOT	ACREAGE	PROPERTY OWNER	REASON FOR EXEMPTION
10.01	1	24.6	TOWN OF NEWTON	MEMORY PARK
10.01	6	5.58	STATE OF NEW JERSEY D O T	ARMORY
10.01	7	3.54	TOWN OF NEWTON	RECYCLING CENTER
10.01	8	14.8	TOWN OF NEWTON	VACANT LAND
10.01	9	11.84	STATE OF NEW JERSEY D E P	VACANT LAND
10.01	10	1.1	STATE OF NEW JERSEY D E P	VACANT LAND
10.01	11	10	TOWN OF NEWTON	VACANT LAND
10.01	12	0.93	STATE OF NEW JERSEY D E P	VACANT LAND
10.01	13	7.9	TOWN OF NEWTON	VACANT LAND
10.01	14	5.39	TOWN OF NEWTON	VACANT LAND

MAP REFERENCES:
 1. THIS SHEET HAS BEEN REDRAWN USING COMPUTER AIDED DRAFTING/DESIGN (CAD/D) BASED ON THE MAP PREPARED BY W.J. HARDIN, DATED 1943, AND THE GENERAL REVISIONS THERETO, PRIOR TO JULY 2007. FOR REVISIONS AND CONDITIONS PRIOR TO JULY 2007, SEE APPROVED ORIGINAL MAPS ON FILE IN THE MUNICIPAL TAX ASSESSOR'S OFFICE.


TAX MAP
TOWN OF NEWTON
 SUSSEX COUNTY, NEW JERSEY
 SCALE: 1" = 200' OCT. 2009
 Prepared By
HAROLD E. PELLOW
 NEW JERSEY PROFESSIONAL ENGINEER AND
 LAND SURVEYOR, LIC. #13229
 HAROLD E. PELLOW & ASSOCIATES, INC.
 17 PLAINS ROAD, AUGUSTA, NEW JERSEY
* TO SHOW CONDITIONS AS OF FEB. 2012

EXEMPTED LOTS *				
BLOCK	LOT	ACREAGE	PROPERTY OWNER	REASON FOR EXEMPTION
11.01	4	49.29	"BRISTOL GLEN, INC"	CCRC & SNF
11.01	5	6.39	FIRST UNITED METHODIST CHURCH	CHURCH
11.01	10	6.37	ST. JOSEPHS CATHOLIC CEMETERY	CEMETERY

MAP REFERENCES:

1. THIS SHEET HAS BEEN REDRAWN USING COMPUTER AIDED DRAFTING/DESIGN (CAD/D) BASED ON THE MAP PREPARED BY W.J. HARDIN, DATED 1943, AND THE GENERAL REVISIONS THERETO, PRIOR TO JULY 2007. FOR REVISIONS AND CONDITIONS PRIOR TO JULY 2007, SEE APPROVED ORIGINAL MAPS ON FILE IN THE MUNICIPAL TAX ASSESSOR'S OFFICE.

DEC. 2011	
DATE	DATE
REVISED	
HAROLD E. PELLOW & ASSOCIATES INC.	
HAROLD E. PELLOW - N.J. PROFESSIONAL	
ENGINEER & LAND SURVEYOR, LIC. NO. 13229	


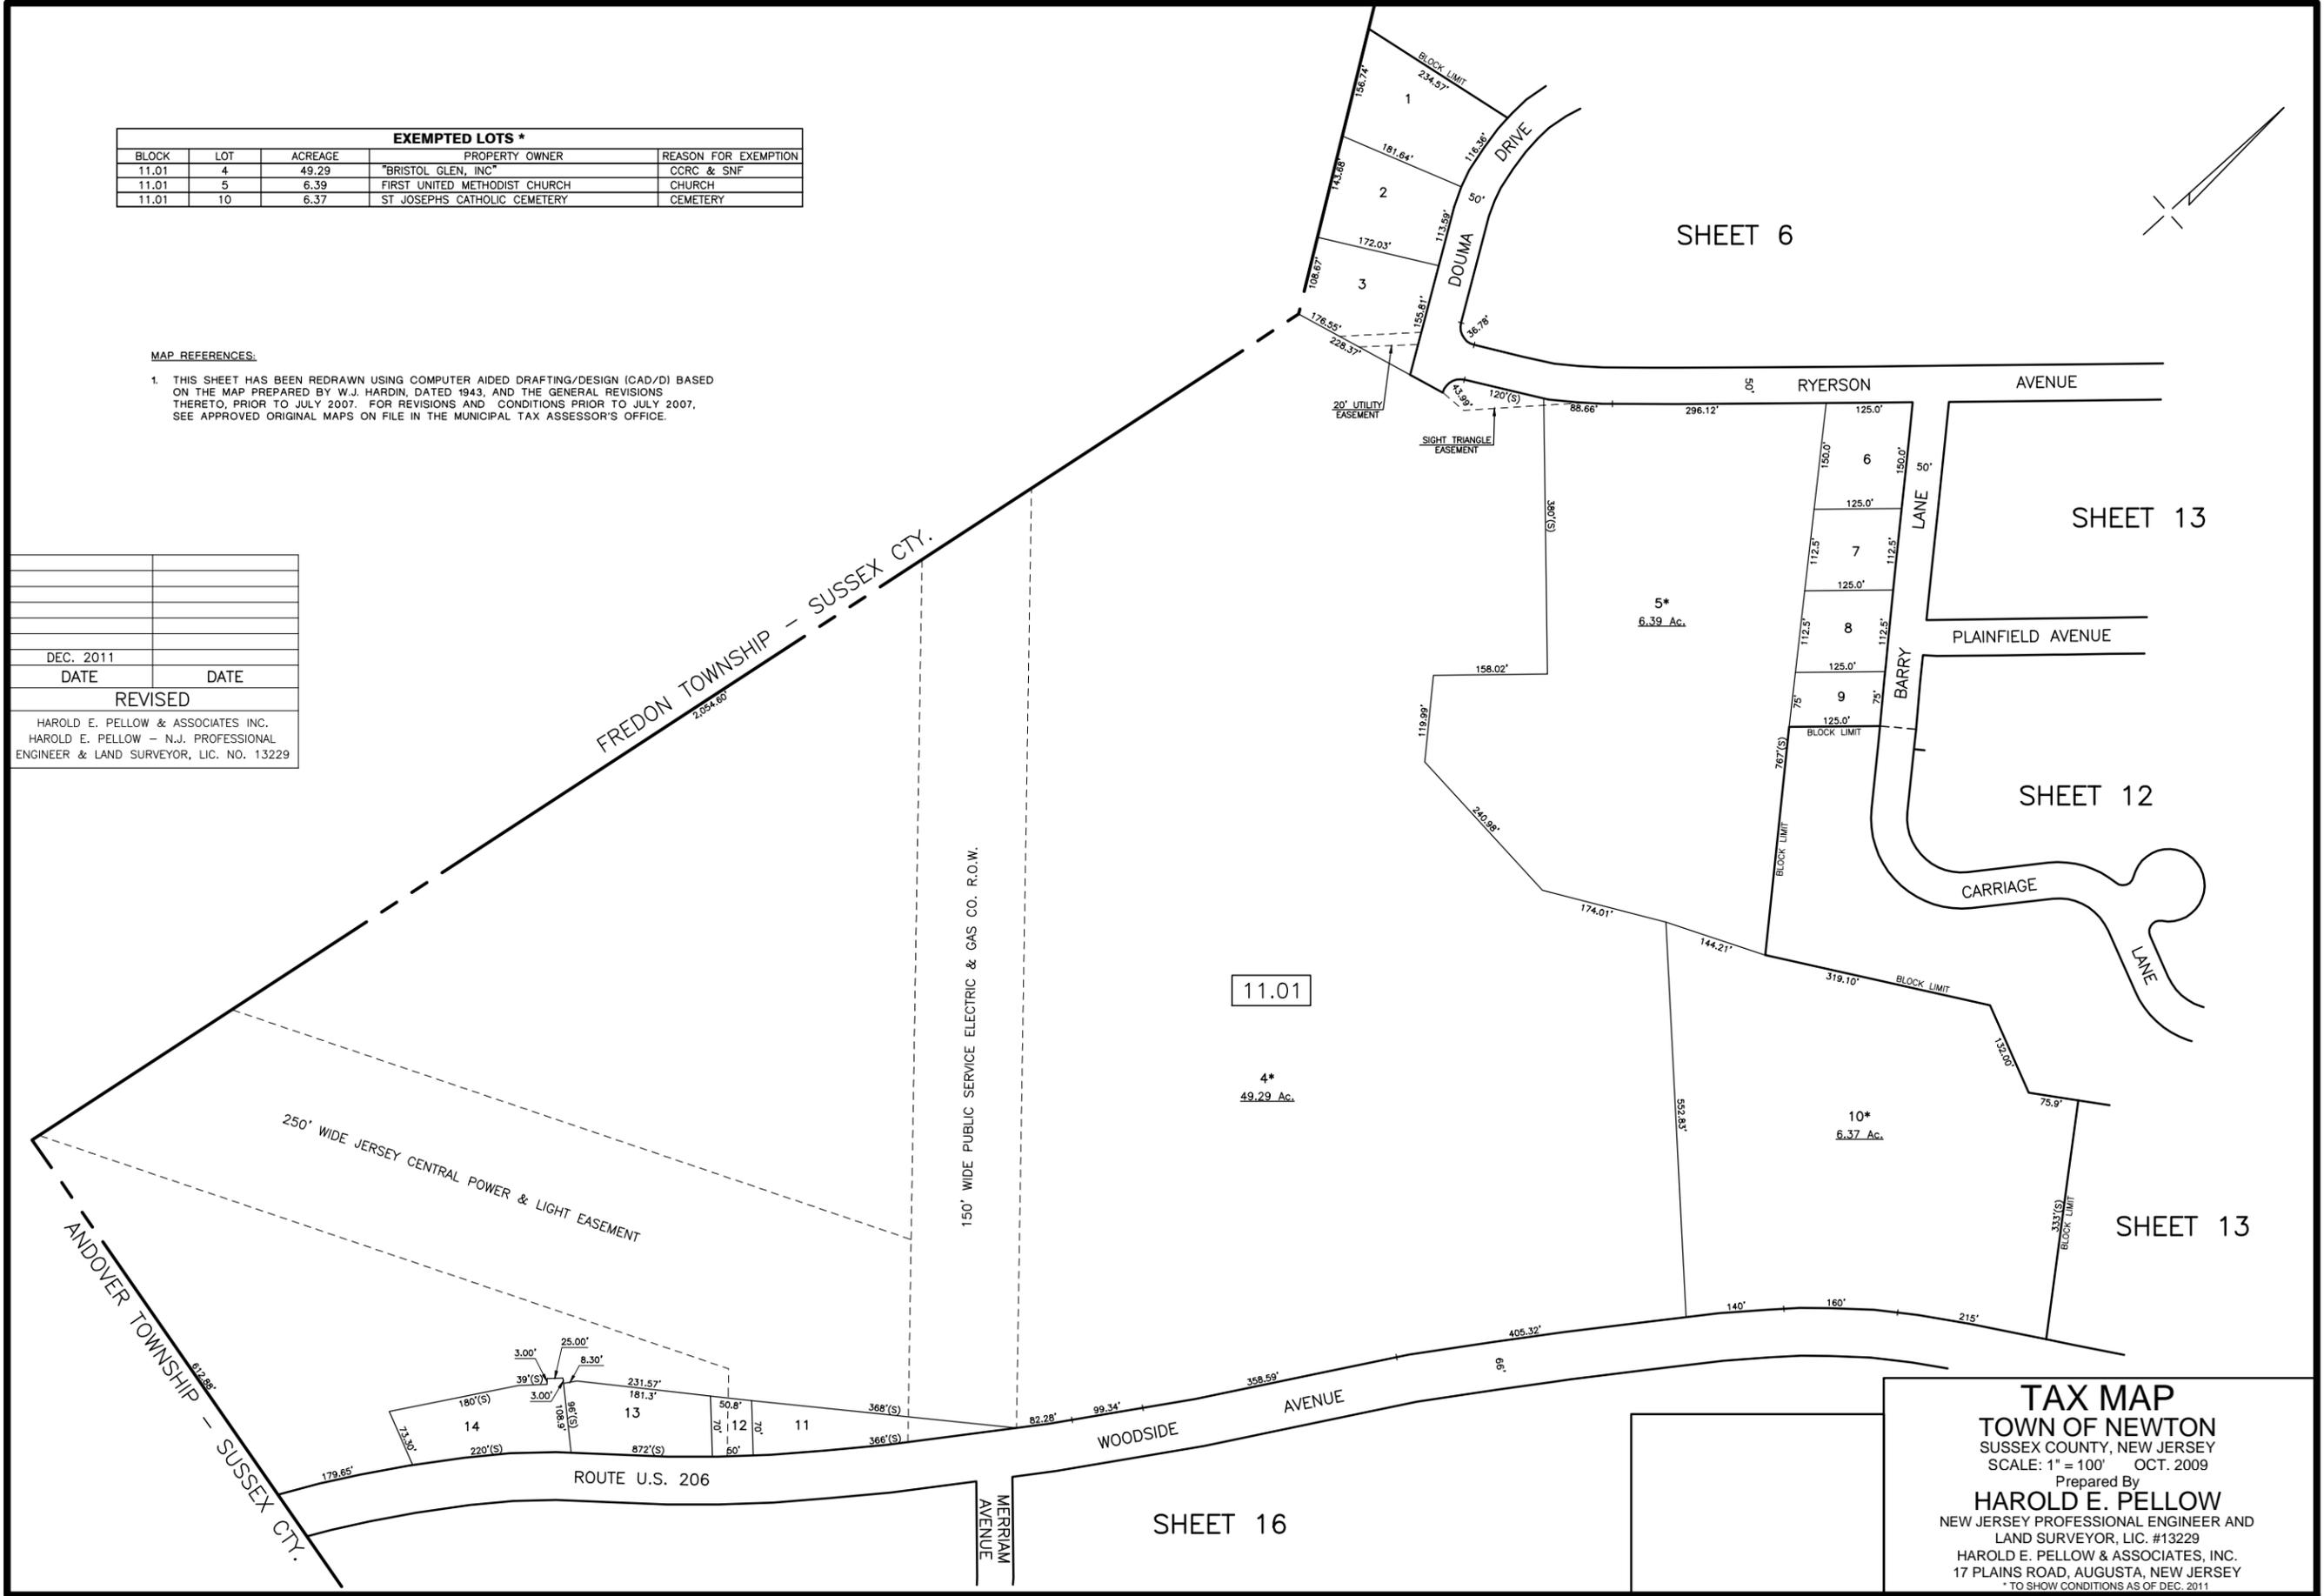


TAX MAP
TOWN OF NEWTON
 SUSSEX COUNTY, NEW JERSEY
 SCALE: 1" = 100' OCT. 2009
 Prepared By
HAROLD E. PELLOW
 NEW JERSEY PROFESSIONAL ENGINEER AND
 LAND SURVEYOR, LIC. #13229
 HAROLD E. PELLOW & ASSOCIATES, INC.
 17 PLAINS ROAD, AUGUSTA, NEW JERSEY
 * TO SHOW CONDITIONS AS OF DEC. 2011

FEB. 2012	DATE
DEC. 2011	DATE
REVISED	
HAROLD E. PELLOW & ASSOCIATES INC. HAROLD E. PELLOW - N.J. PROFESSIONAL ENGINEER & LAND SURVEYOR, LIC. NO. 13229	

Block	Lot	Qual.	Block	Lot	Qual.	Block	Lot	Qual.
12.02	1	C0015	12.07	4	C0079	12.12	4	C0040
12.02	2	C0017	12.07	5	C0081	12.12	5	C0042
12.02	3	C0019	12.07	6	C0083	12.12	6	C0044
12.02	4	C0021	12.07	7	C0085	12.13	1	C0072
12.03	1	C0039	12.07	8	C0087	12.13	2	C0074
12.03	2	C0041	12.08	1	C0129	12.13	3	C0076
12.03	3	C0043	12.08	2	C0127	12.13	4	C0078
12.03	4	C0045	12.08	3	C0125	12.13	5	C0080
12.03	5	C0047	12.08	4	C0123	12.13	6	C0082
12.04	1	C0049	12.08	5	C0121	12.13	7	C0084
12.04	2	C0051	12.08	6	C0119	12.14	1	C0088
12.04	3	C0053	12.08	7	C0117	12.14	2	C0090
12.04	4	C0055	12.08	8	C0115	12.14	3	C0092
12.05	1	C0057	12.10	1	C0020	12.14	4	C0094
12.05	2	C0059	12.10	2	C0018	12.15	1	C0096
12.05	3	C0061	12.10	3	C0016	12.15	2	C0098
12.05	4	C0063	12.10	4	C0014	12.15	3	C0100
12.06	1	C0131	12.11	1	C0022	12.15	4	C0102
12.06	2	C0133	12.11	2	C0024	12.16	1	C0104
12.06	3	C0135	12.11	3	C0026	12.16	2	C0106
12.06	4	C0137	12.11	4	C0028	12.16	3	C0108
12.06	5	C0139	12.11	5	C0030	12.16	4	C0110
12.06	6	C0141	12.11	6	C0032	12.16	5	C0112
12.07	1	C0073	12.12	1	C0034	12.16	6	C0114
12.07	2	C0075	12.12	2	C0036			
12.07	3	C0077	12.12	3	C0038			


SHEET 11

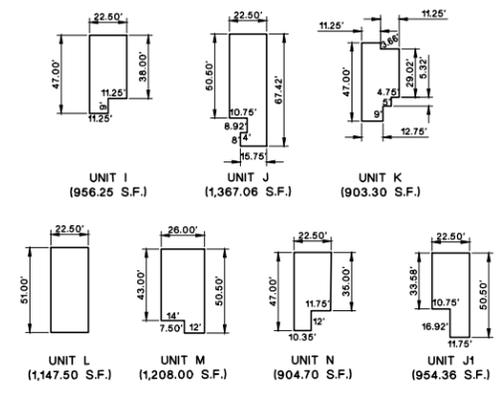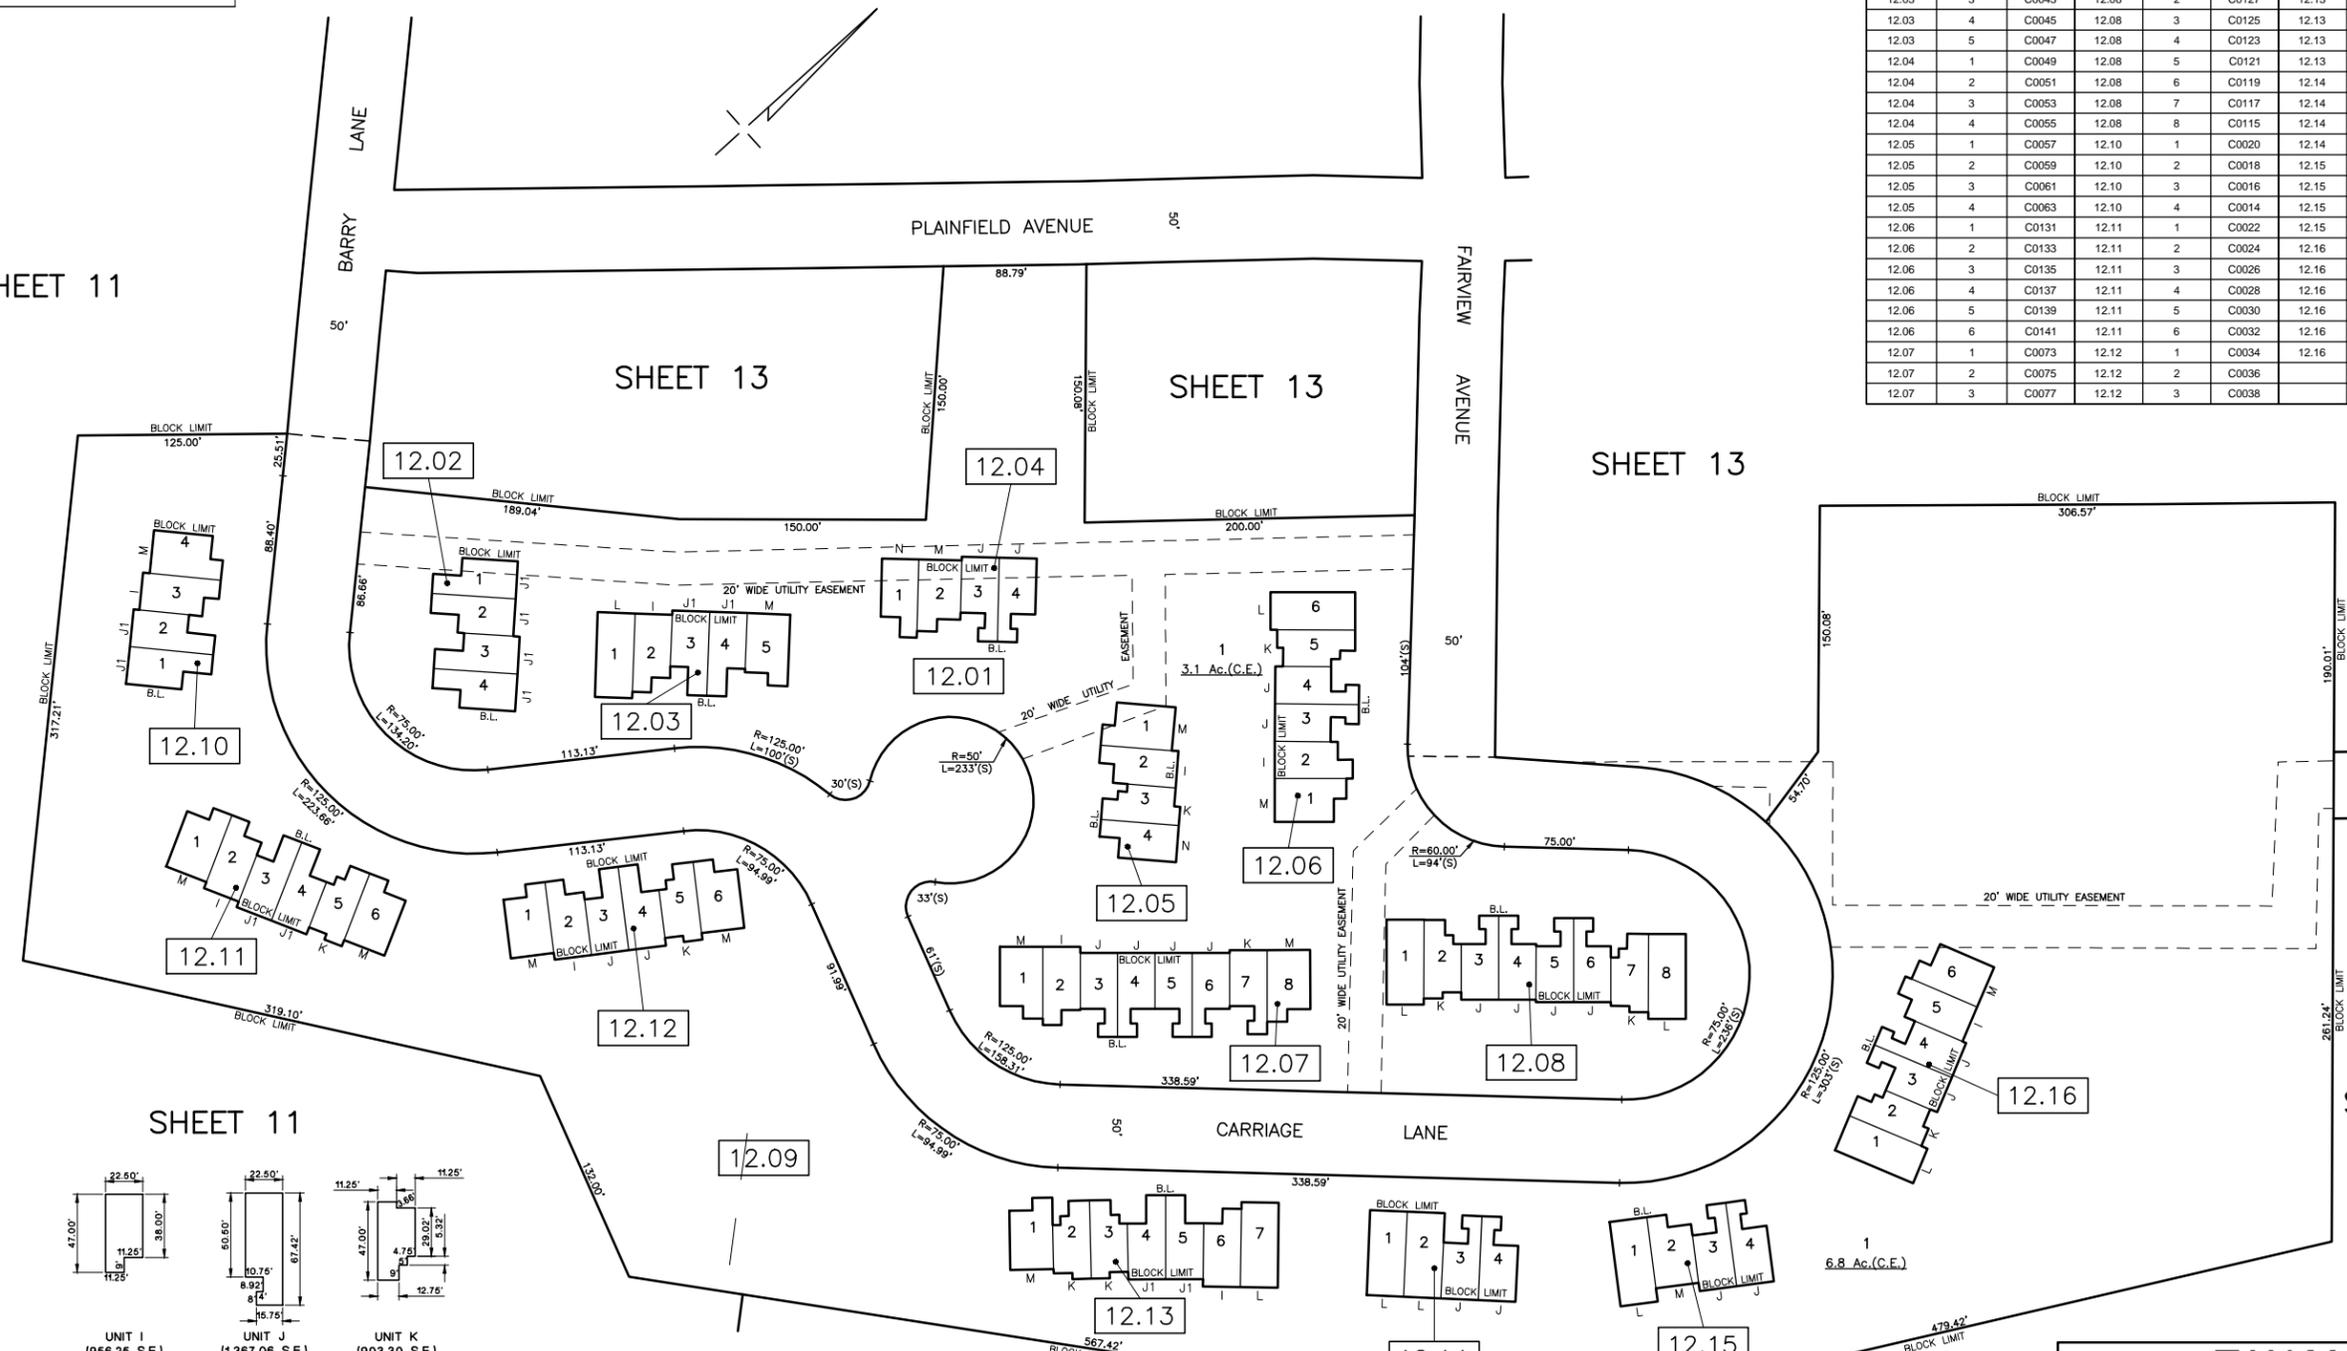

MAP REFERENCES:
1. THIS SHEET HAS BEEN REDRAWN USING COMPUTER AIDED DRAFTING/DESIGN (CAD/D) BASED ON THE MAP PREPARED BY W.J. HARDIN, DATED 1943, AND THE GENERAL REVISIONS THERETO, PRIOR TO JULY 2007. FOR REVISIONS AND CONDITIONS PRIOR TO JULY 2007, SEE APPROVED ORIGINAL MAPS ON FILE IN THE MUNICIPAL TAX ASSESSOR'S OFFICE.

SHEET 13

TAX MAP
TOWN OF NEWTON
SUSSEX COUNTY, NEW JERSEY
SCALE: 1" = 50' OCT. 2009
Prepared By
HAROLD E. PELLOW
NEW JERSEY PROFESSIONAL ENGINEER AND
LAND SURVEYOR, LIC. #13229
HAROLD E. PELLOW & ASSOCIATES, INC.
17 PLAINS ROAD, AUGUSTA, NEW JERSEY
* TO SHOW CONDITIONS AS OF FEB. 2012

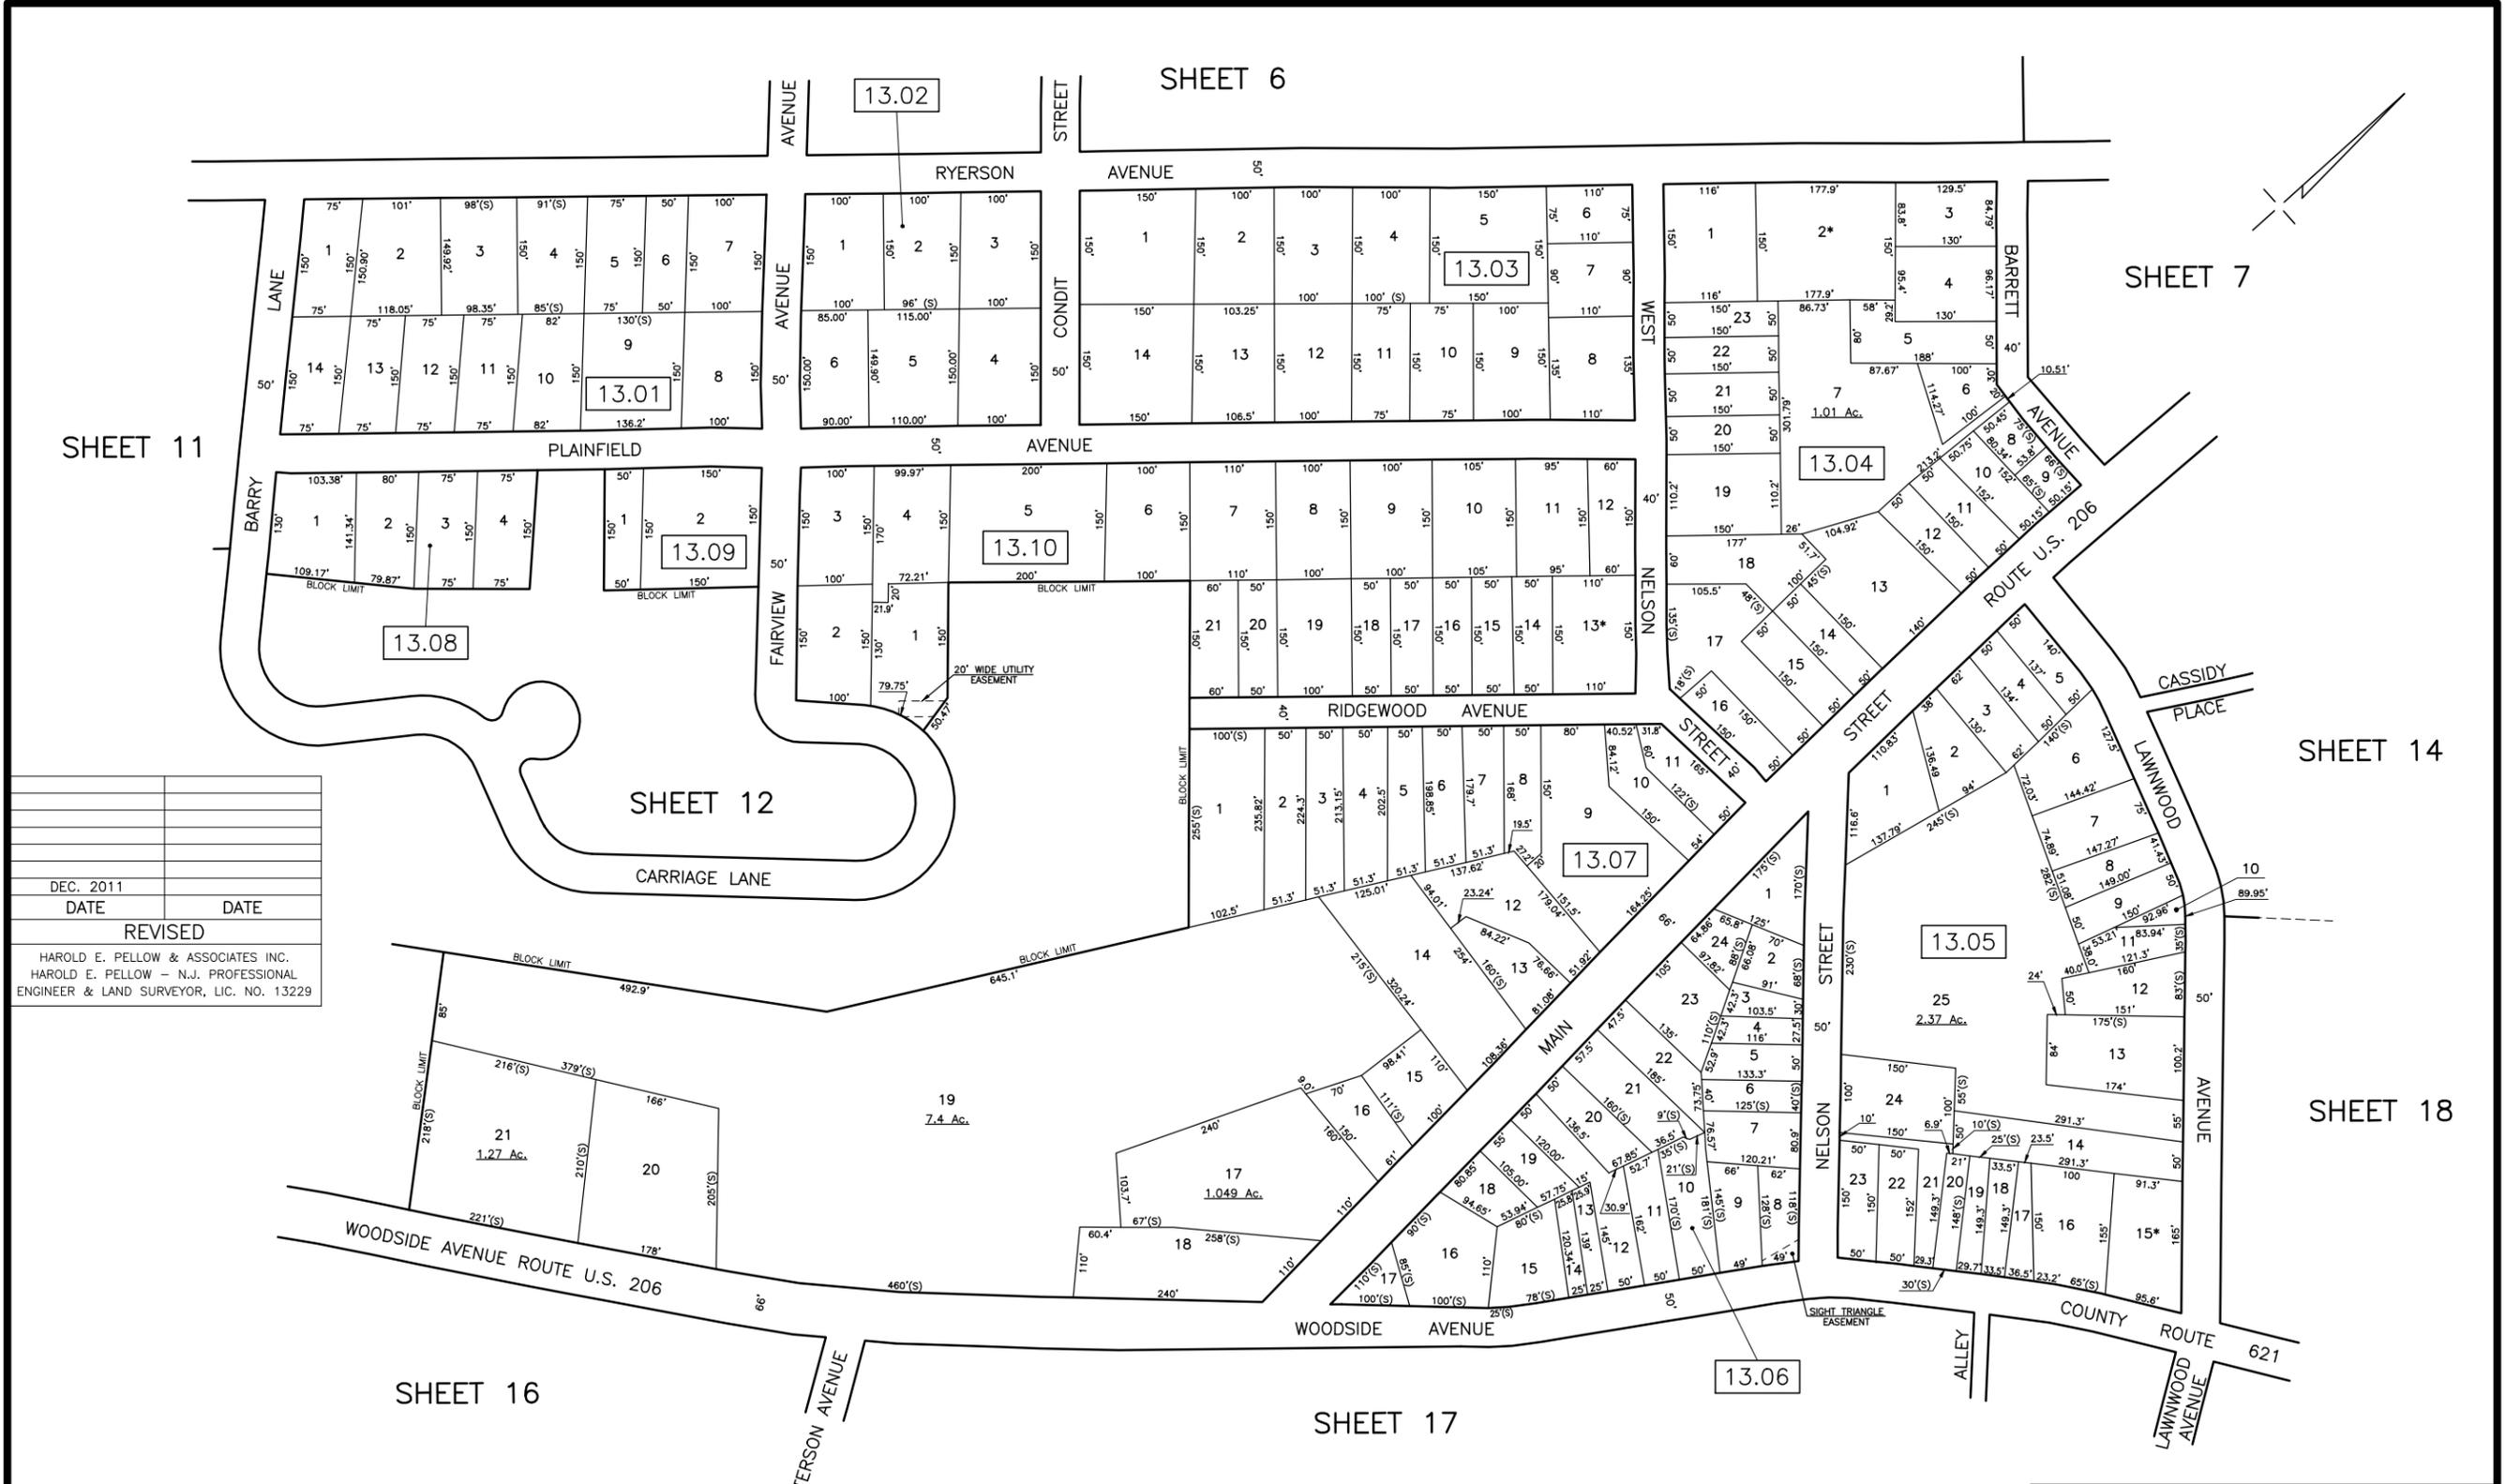

DEC. 2011	DATE
	REVIS
HAROLD E. PELLOW & ASSOCIATES INC. HAROLD E. PELLOW - N.J. PROFESSIONAL ENGINEER & LAND SURVEYOR, LIC. NO. 13229	


EXEMPTED LOTS *				
BLOCK	LOT	ACREAGE	PROPERTY OWNER	REASON FOR EXEMPTION
13.04	2	0.606	SUSSEX CO ASSOC FOR RETARDED CITZNS	NURSING HOME
13.05	15	0.342	TOWN OF NEWTON	FIRE HOUSE
13.10	13	0.379	UNITARIAN FELLOWSHIP	GRANGE HALL

MAP REFERENCES:
 1. THIS SHEET HAS BEEN REDRAWN USING COMPUTER AIDED DRAFTING/DESIGN (CAD/D) BASED ON THE MAP PREPARED BY W.J. HARDIN, DATED 1943, AND THE GENERAL REVISIONS THERETO, PRIOR TO JULY 2007. FOR REVISIONS AND CONDITIONS PRIOR TO JULY 2007, SEE APPROVED ORIGINAL MAPS ON FILE IN THE MUNICIPAL TAX ASSESSOR'S OFFICE.

TAX MAP
 TOWN OF NEWTON
 SUSSEX COUNTY, NEW JERSEY
 SCALE: 1" = 100' OCT. 2009
 Prepared By
HAROLD E. PELLOW
 NEW JERSEY PROFESSIONAL ENGINEER AND
 LAND SURVEYOR, LIC. #13229
 HAROLD E. PELLOW & ASSOCIATES, INC.
 17 PLAINS ROAD, AUGUSTA, NEW JERSEY
 * TO SHOW CONDITIONS AS OF DEC. 2011

EXEMPTED LOTS *				
BLOCK	LOT	ACREAGE	PROPERTY OWNER	REASON FOR EXEMPTION
14.01	6	0.489	ELAINE'S FARM	COMMUNITY OUTREACH
14.03	1	0.344	NEWTON LIBRARY ASSOC	LIBRARY
14.03	8	0.268	ST JOSEPHS CATHOLIC CHURCH	CONVENT
14.03	14	0.172	REDEEMER LUTHERAN CHURCH OF NEWTON	REDEEMER CHURCH
14.03	15	0.702	ST JOSEPHS CATHOLIC CHURCH	CHURCH & RECTORY
14.03	16	0.271	FIRST UNITED METHODIST CHURCH	PARSONAGE
14.03	19	0.174	NEWTON LIBRARY ASSOC	VACANT LAND
14.04	3	0.107	TOWN OF NEWTON	VACANT LAND
14.05	13	1.45	NEWTON BOARD OF EDUCATION	SCHOOLS


FEB. 2012	
DEC. 2011	
DATE	DATE
REVISED	
HAROLD E. PELLOW & ASSOCIATES INC.	
HAROLD E. PELLOW - N.J. PROFESSIONAL	
ENGINEER & LAND SURVEYOR, LIC. NO. 13229	

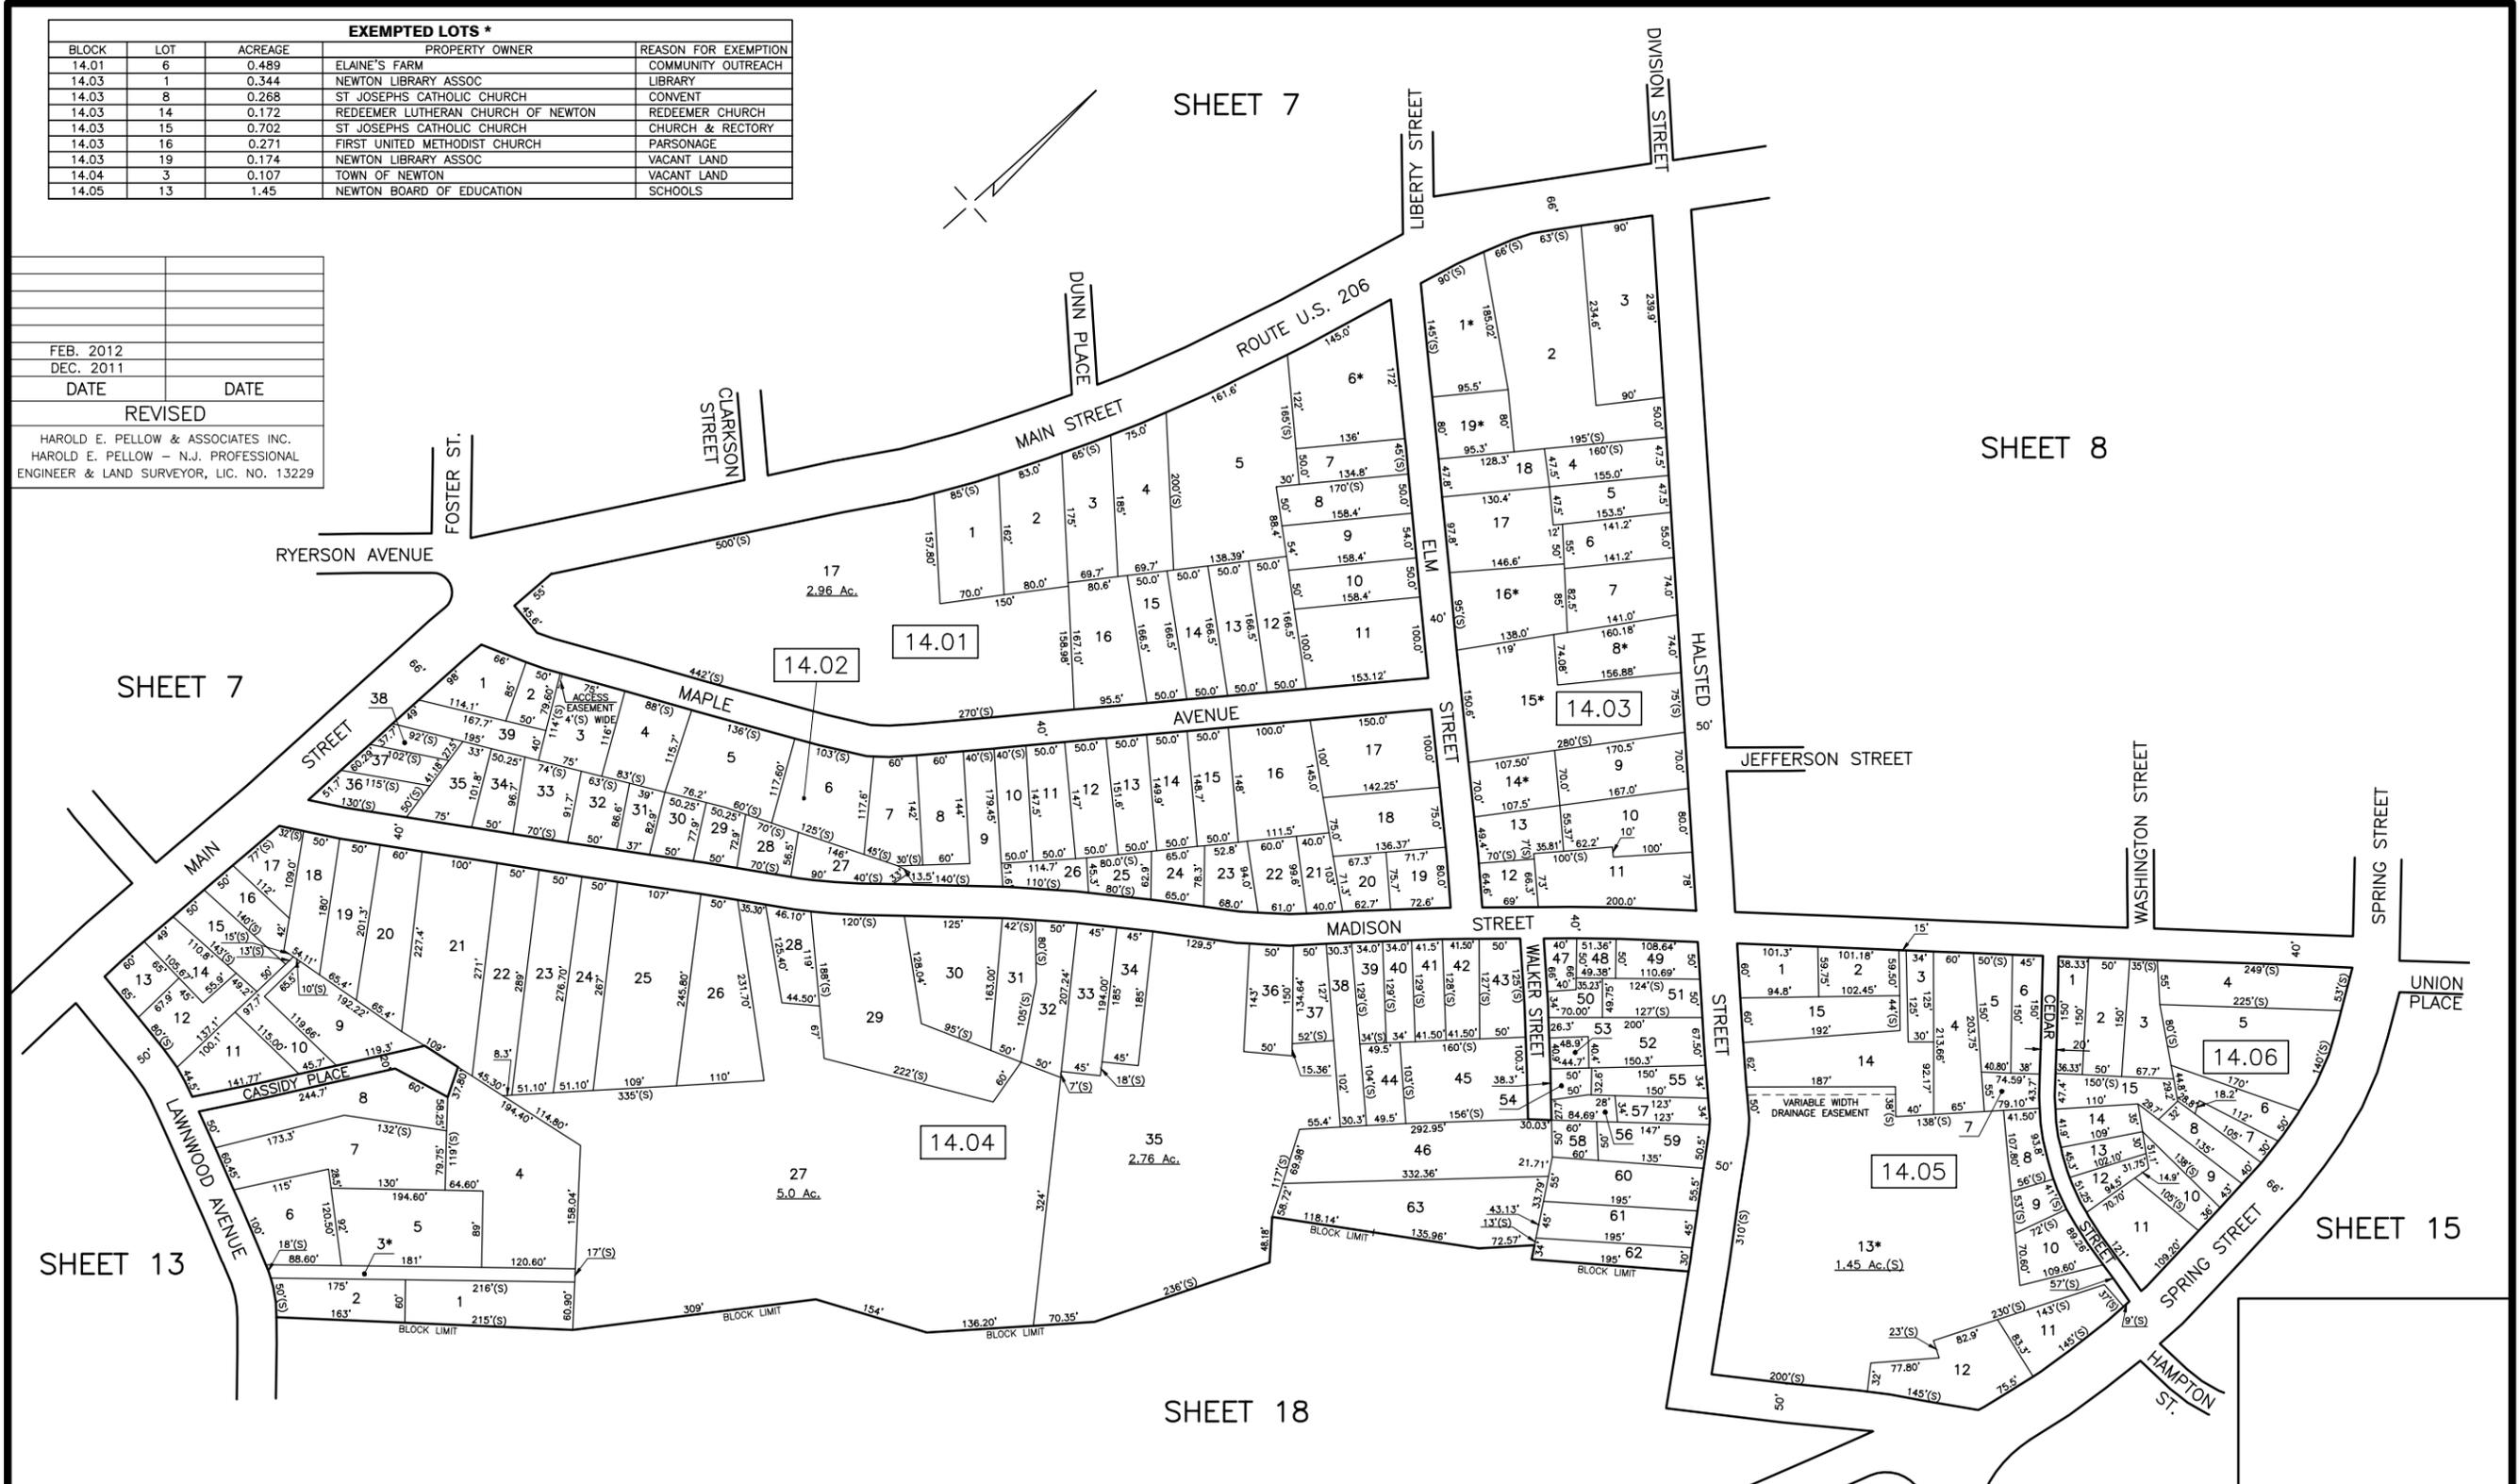

MAP REFERENCES:
 1. THIS SHEET HAS BEEN REDRAWN USING COMPUTER AIDED DRAFTING/DESIGN (CAD/D) BASED ON THE MAP PREPARED BY W.J. HARDIN, DATED 1943, AND THE GENERAL REVISIONS THERETO, PRIOR TO JULY 2007. FOR REVISIONS AND CONDITIONS PRIOR TO JULY 2007, SEE APPROVED ORIGINAL MAPS ON FILE IN THE MUNICIPAL TAX ASSESSOR'S OFFICE.

TAX MAP
TOWN OF NEWTON
 SUSSEX COUNTY, NEW JERSEY
 SCALE: 1" = 100' OCT. 2009
 Prepared By
HAROLD E. PELLOW
 NEW JERSEY PROFESSIONAL ENGINEER AND
 LAND SURVEYOR, LIC. #13229
 HAROLD E. PELLOW & ASSOCIATES, INC.
 17 PLAINS ROAD, AUGUSTA, NEW JERSEY
 * TO SHOW CONDITIONS AS OF FEB. 2012


FEB. 2012	DATE
DEC. 2011	DATE
REVISED	
HAROLD E. PELLOW & ASSOCIATES INC. HAROLD E. PELLOW - N.J. PROFESSIONAL ENGINEER & LAND SURVEYOR, LIC. NO. 13229	

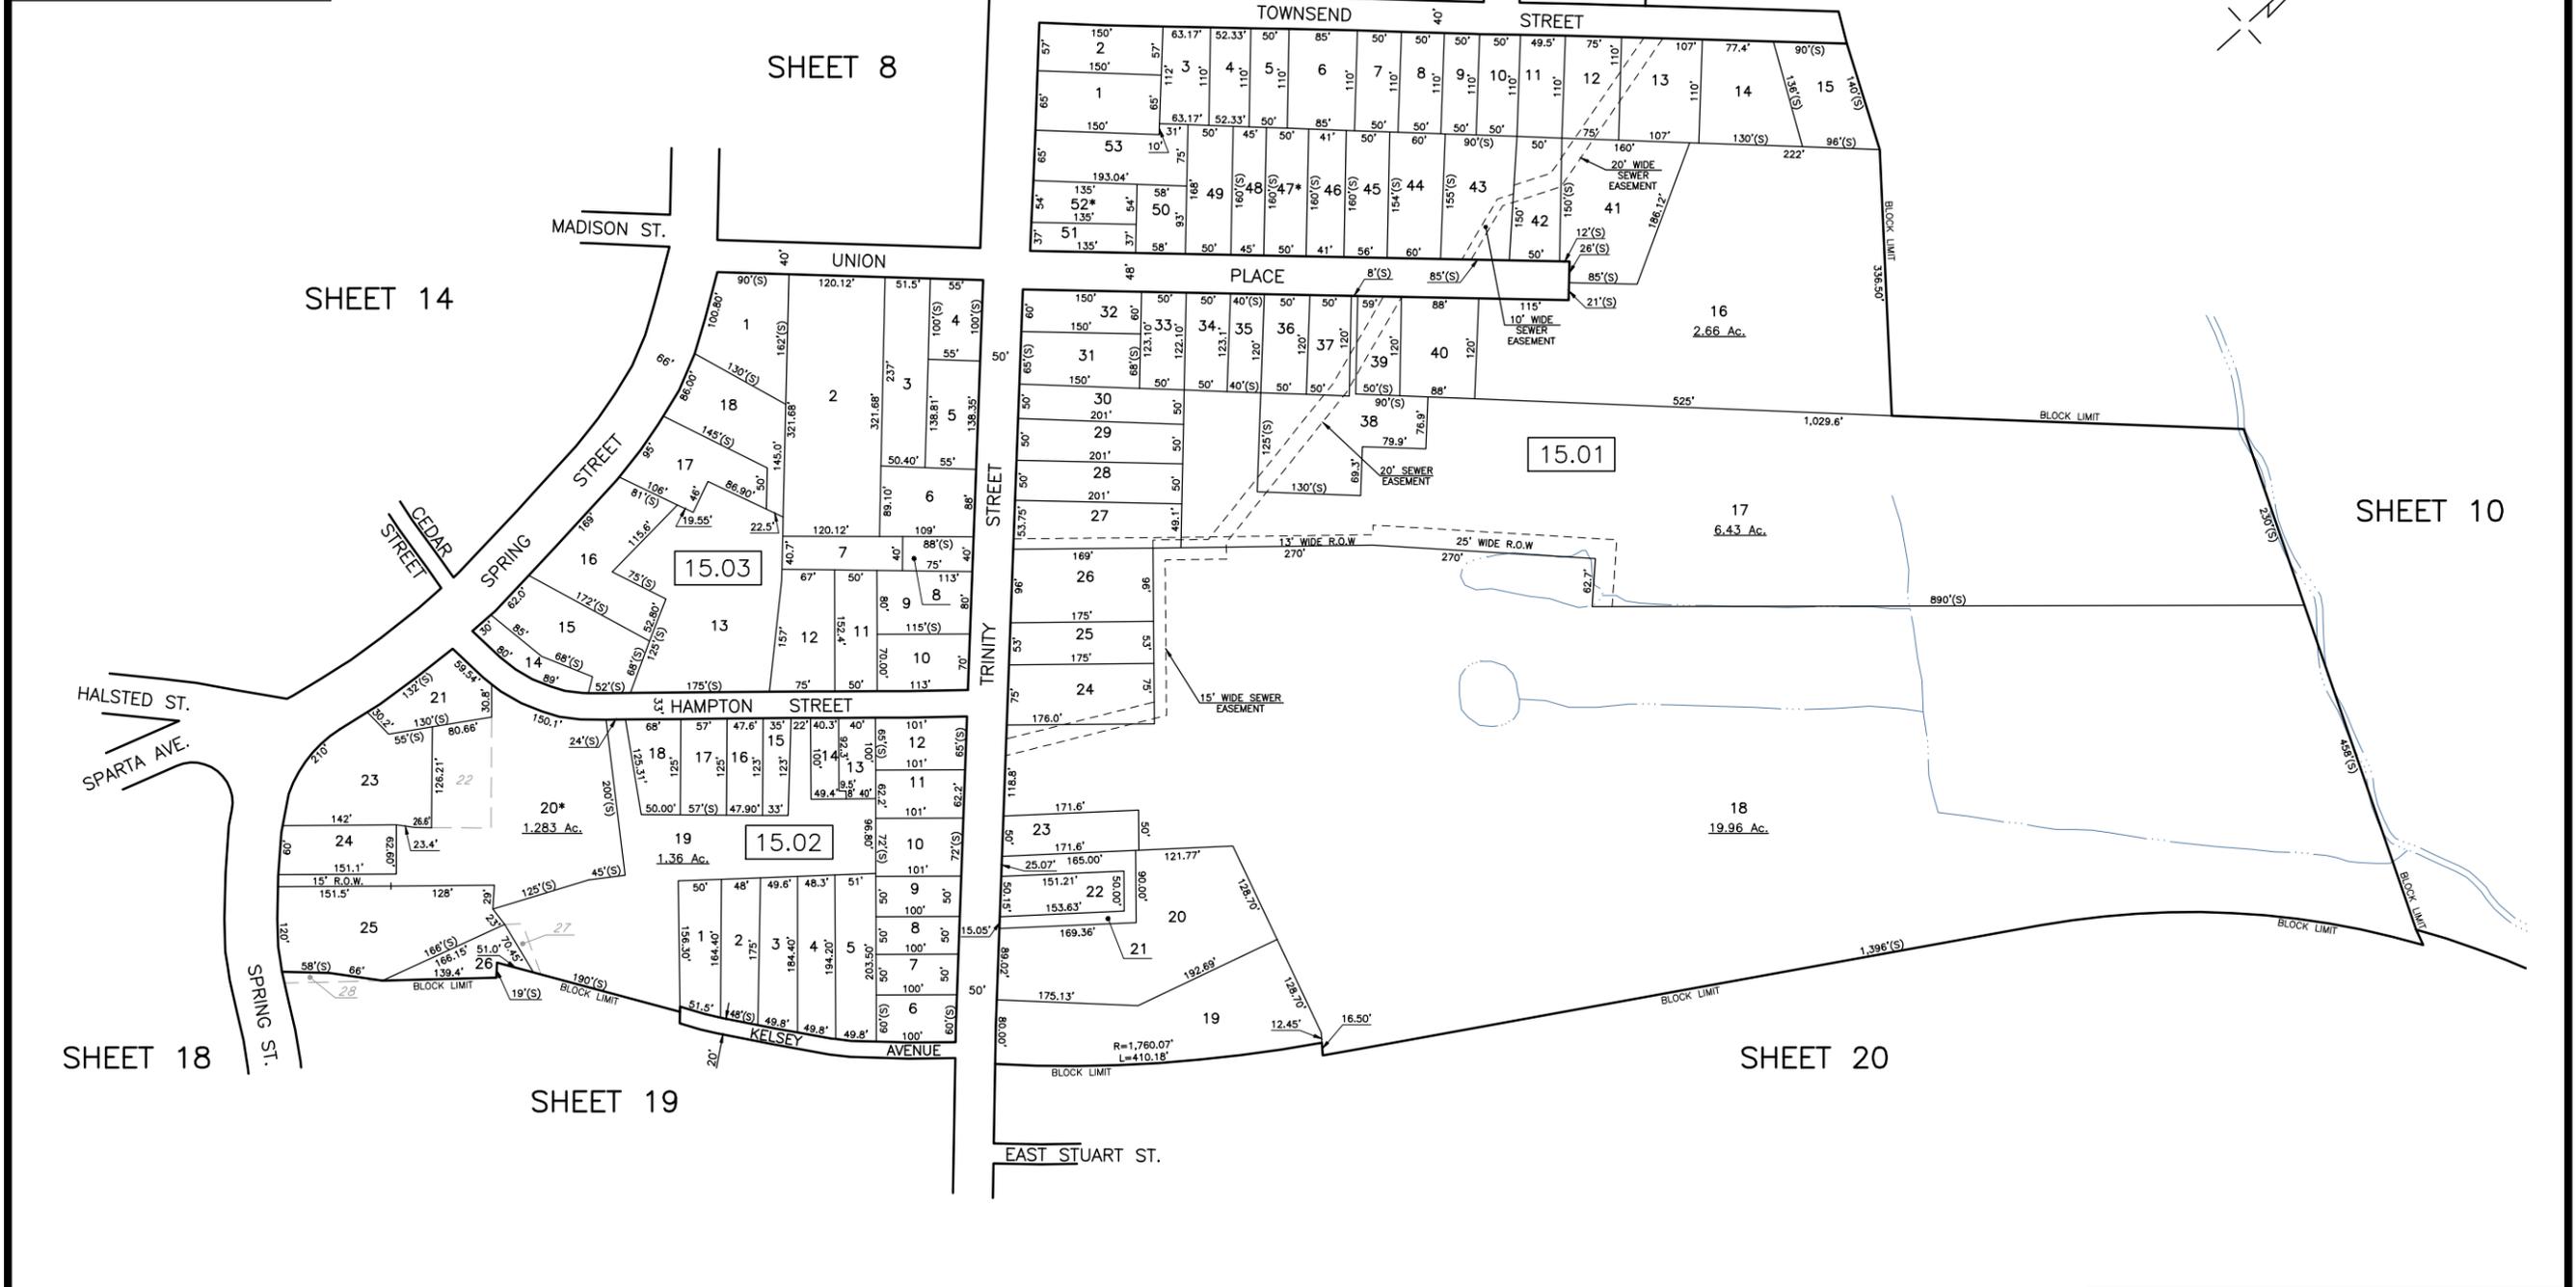

EXEMPTED LOTS *				
BLOCK	LOT	ACREAGE	PROPERTY OWNER	REASON FOR EXEMPTION
15.01	47	0.2	THE SAMARITAN INN	PUBLIC HOUSING
15.01	52	0.167	NEWTON BOARD OF EDUCATION	OFFICE BLDG.
15.02	20	1.283	COUNTY OF SUSSEX	MAINTENANCE BLDG.

MAP REFERENCES:
 1. THIS SHEET HAS BEEN REDRAWN USING COMPUTER AIDED DRAFTING/DESIGN (CAD/D) BASED ON THE MAP PREPARED BY W.J. HARDIN, DATED 1943, AND THE GENERAL REVISIONS THERETO, PRIOR TO JULY 2007. FOR REVISIONS AND CONDITIONS PRIOR TO JULY 2007, SEE APPROVED ORIGINAL MAPS ON FILE IN THE MUNICIPAL TAX ASSESSOR'S OFFICE.

TAX MAP
TOWN OF NEWTON
 SUSSEX COUNTY, NEW JERSEY
 SCALE: 1" = 100' OCT. 2009
 Prepared By
HAROLD E. PELLOW
 NEW JERSEY PROFESSIONAL ENGINEER AND
 LAND SURVEYOR, LIC. #13229
 HAROLD E. PELLOW & ASSOCIATES, INC.
 17 PLAINS ROAD, AUGUSTA, NEW JERSEY
* TO SHOW CONDITIONS AS OF FEB. 2012

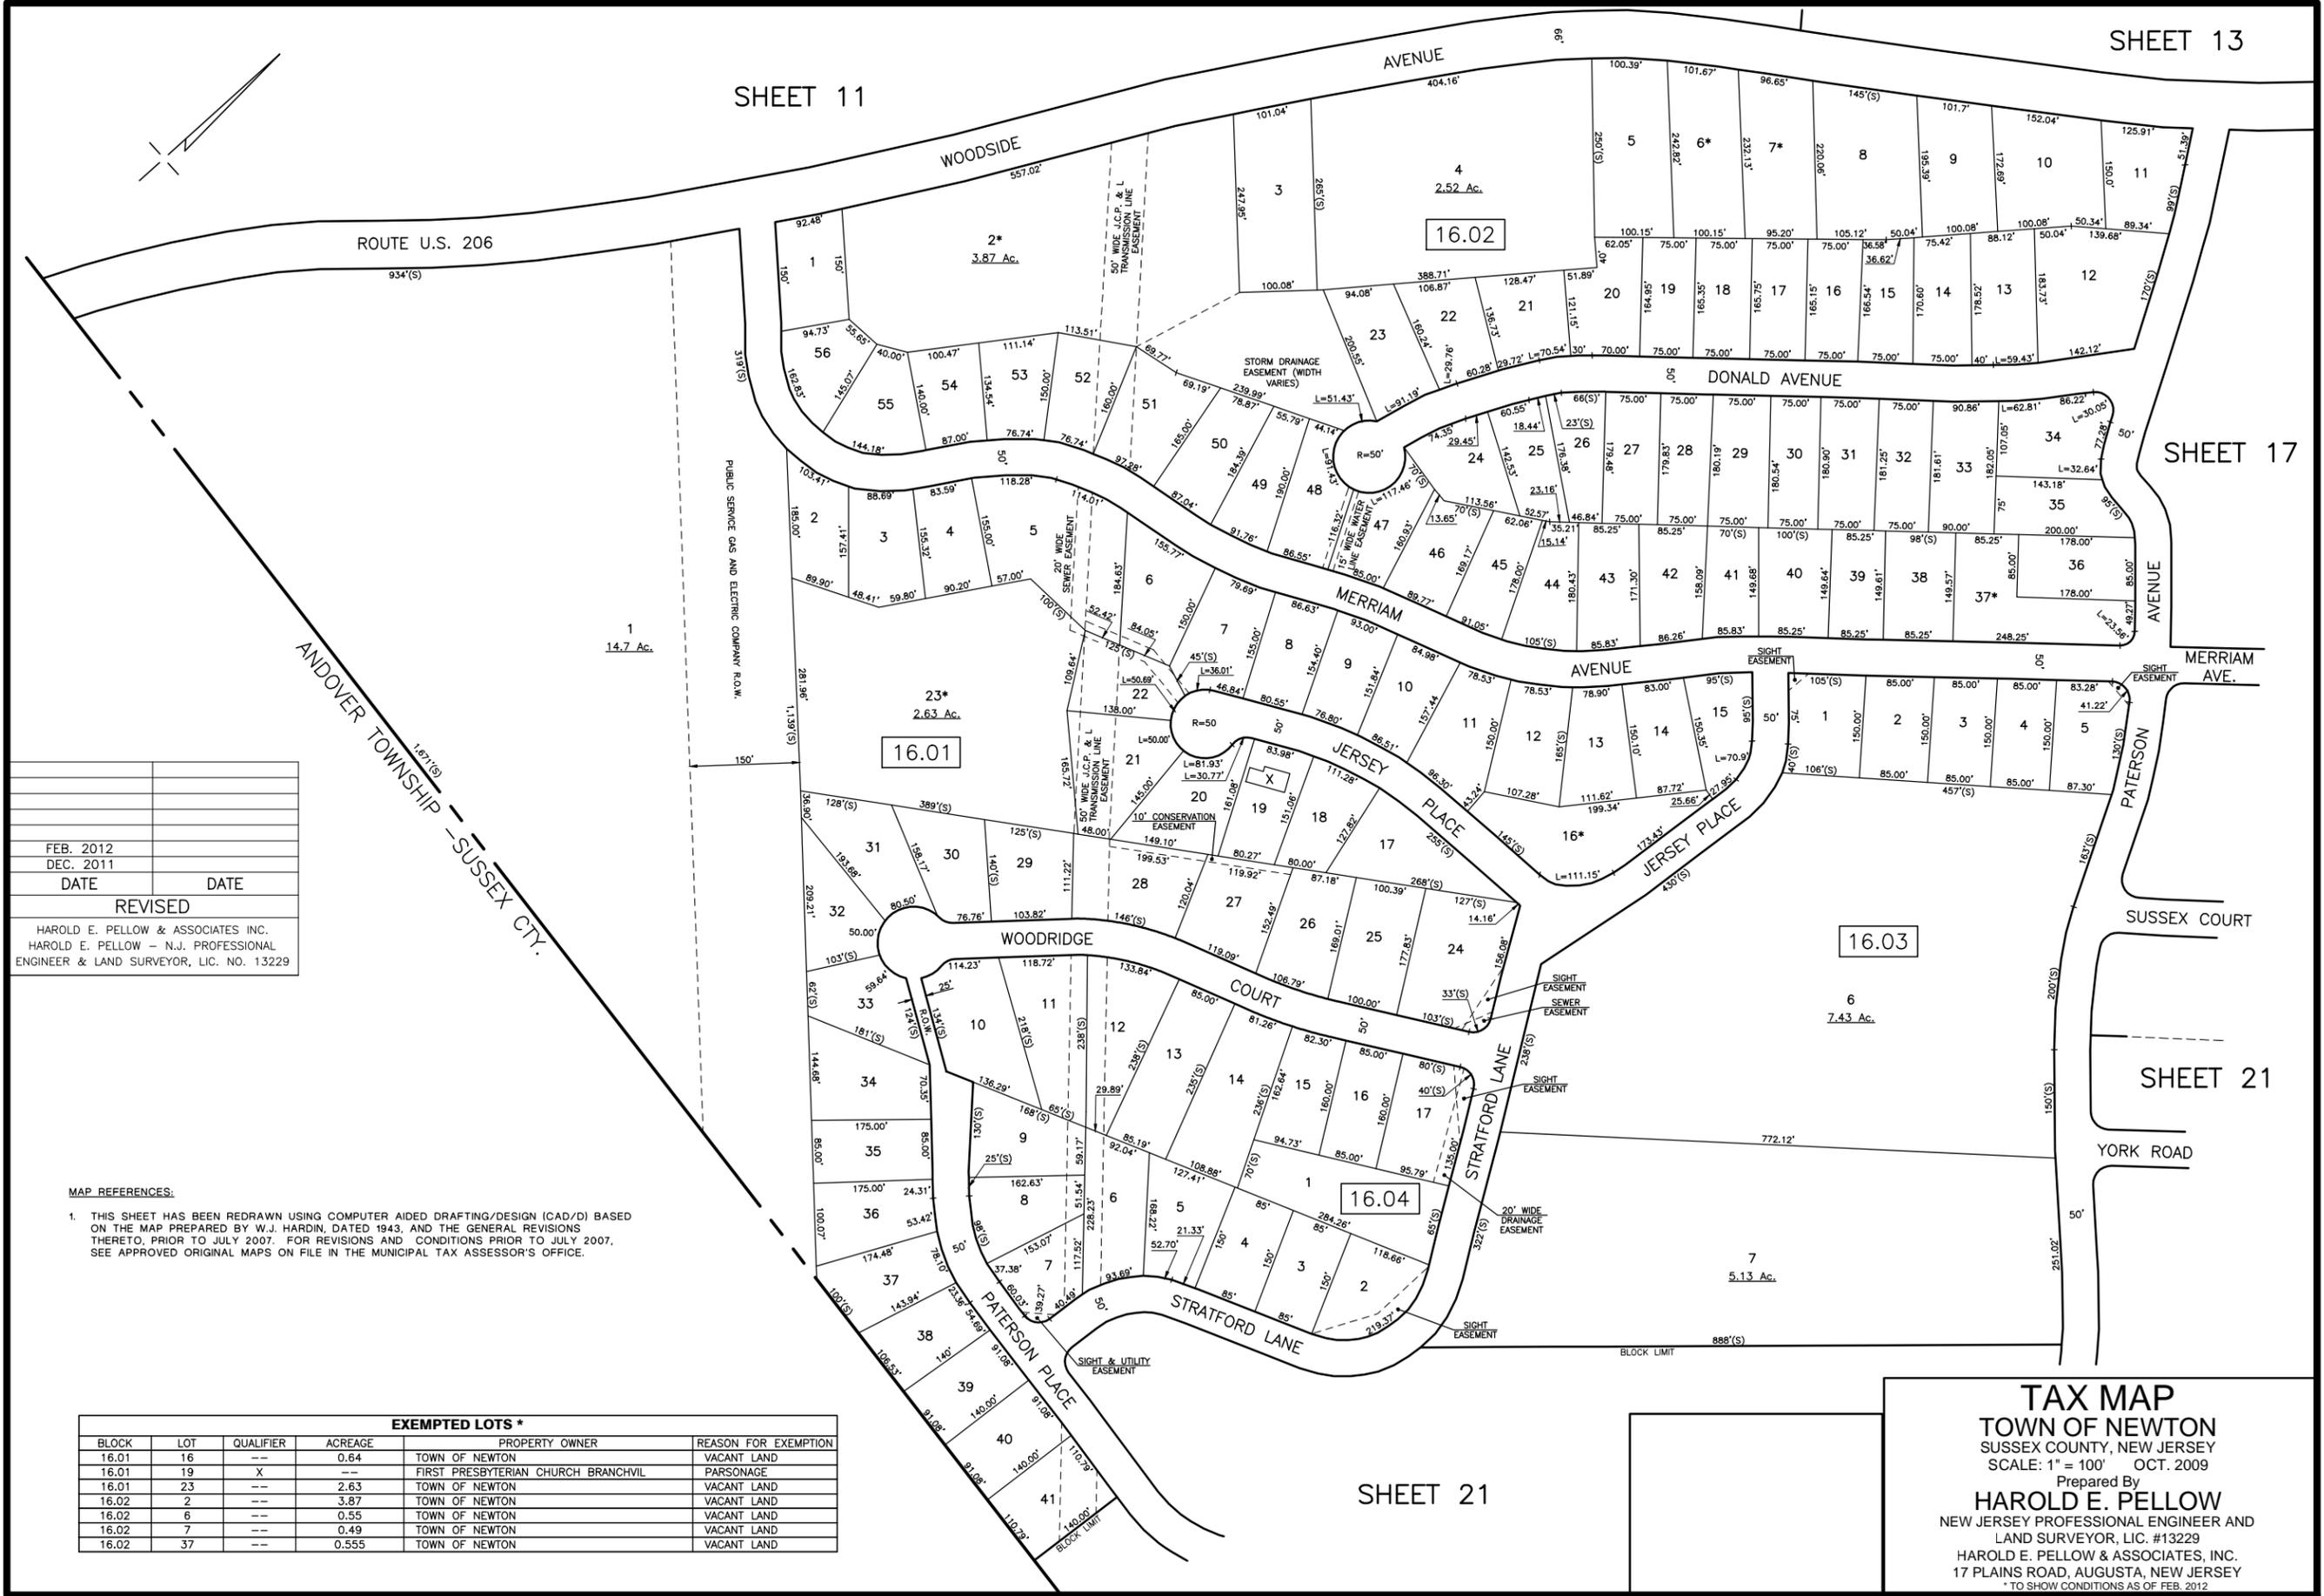

FEB. 2012	
DEC. 2011	
DATE	DATE
REVISED	
HAROLD E. PELLOW & ASSOCIATES INC.	
HAROLD E. PELLOW - N.J. PROFESSIONAL	
ENGINEER & LAND SURVEYOR, LIC. NO. 13229	

MAP REFERENCES:
 1. THIS SHEET HAS BEEN REDRAWN USING COMPUTER AIDED DRAFTING/DESIGN (CAD/D) BASED ON THE MAP PREPARED BY W.J. HARDIN, DATED 1943, AND THE GENERAL REVISIONS THERETO, PRIOR TO JULY 2007. FOR REVISIONS AND CONDITIONS PRIOR TO JULY 2007, SEE APPROVED ORIGINAL MAPS ON FILE IN THE MUNICIPAL TAX ASSESSOR'S OFFICE.

EXEMPTED LOTS *					
BLOCK	LOT	QUALIFIER	ACREAGE	PROPERTY OWNER	REASON FOR EXEMPTION
16.01	16	--	0.64	TOWN OF NEWTON	VACANT LAND
16.01	19	X	--	FIRST PRESBYTERIAN CHURCH BRANCHVIL	PARSONAGE
16.01	23	--	2.63	TOWN OF NEWTON	VACANT LAND
16.02	2	--	3.87	TOWN OF NEWTON	VACANT LAND
16.02	6	--	0.55	TOWN OF NEWTON	VACANT LAND
16.02	7	--	0.49	TOWN OF NEWTON	VACANT LAND
16.02	37	--	0.555	TOWN OF NEWTON	VACANT LAND

TAX MAP
 TOWN OF NEWTON
 SUSSEX COUNTY, NEW JERSEY
 SCALE: 1" = 100' OCT. 2009
 Prepared By
HAROLD E. PELLOW
 NEW JERSEY PROFESSIONAL ENGINEER AND
 LAND SURVEYOR, LIC. #13229
 HAROLD E. PELLOW & ASSOCIATES, INC.
 17 PLAINS ROAD, AUGUSTA, NEW JERSEY
 * TO SHOW CONDITIONS AS OF FEB. 2012

FEB. 2012	
DEC. 2011	
DATE	DATE
REVISED	
HAROLD E. PELLOW & ASSOCIATES INC.	
HAROLD E. PELLOW - N.J. PROFESSIONAL	
ENGINEER & LAND SURVEYOR, LIC. NO. 13229	

SHEET 13


SHEET 16

SHEET 18

SHEET 18

SHEET 22

SHEET 21

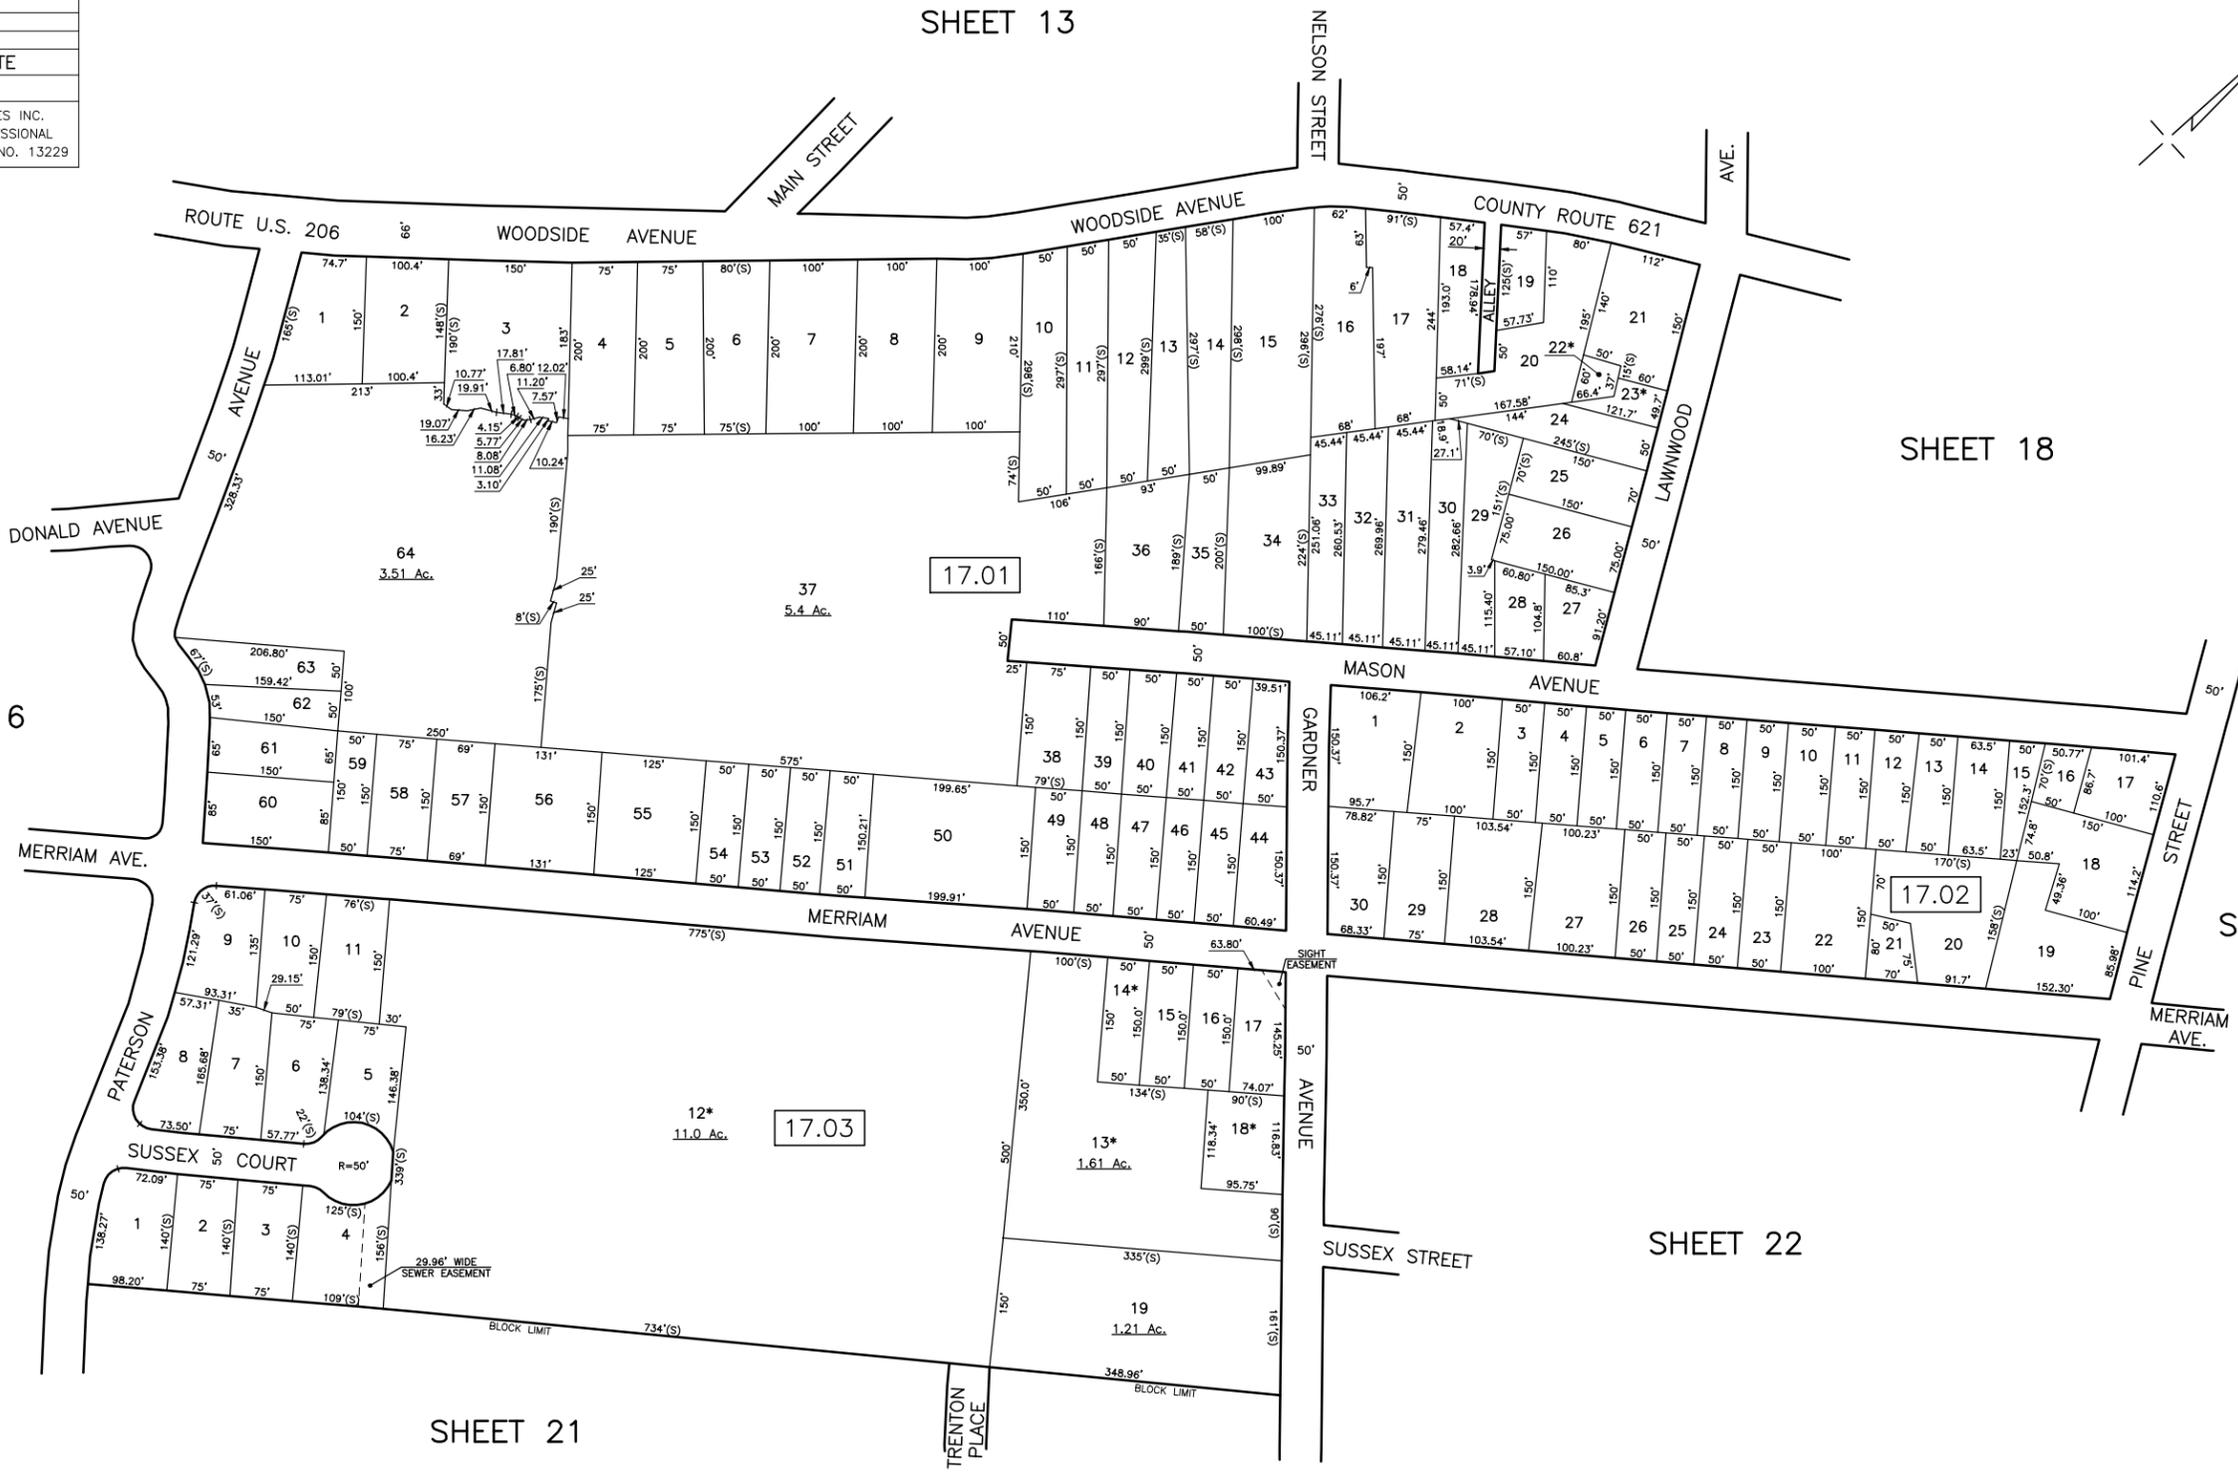

EXEMPTED LOTS *				
BLOCK	LOT	ACREAGE	PROPERTY OWNER	REASON FOR EXEMPTION
17.01	22	0.056	TOWN OF NEWTON	VACANT LAND
17.01	23	0.085	TOWN OF NEWTON	VACANT LAND
17.03	12	11	NEWTON BOARD OF EDUCATION	SCHOOLS
17.03	13	1.61	NEWTON BOARD OF EDUCATION	VACANT LAND
17.03	14	0.172	MT CALVARY BAPTIST CHURCH	CHURCH
17.03	18	0.257	TOWN OF NEWTON	PUMP HOUSE

MAP REFERENCES:
 1. THIS SHEET HAS BEEN REDRAWN USING COMPUTER AIDED DRAFTING/DESIGN (CAD/D) BASED ON THE MAP PREPARED BY W.J. HARDIN, DATED 1943, AND THE GENERAL REVISIONS THERETO, PRIOR TO JULY 2007. FOR REVISIONS AND CONDITIONS PRIOR TO JULY 2007, SEE APPROVED ORIGINAL MAPS ON FILE IN THE MUNICIPAL TAX ASSESSOR'S OFFICE.

TAX MAP
TOWN OF NEWTON
 SUSSEX COUNTY, NEW JERSEY
 SCALE: 1" = 100' OCT. 2009
 Prepared By
HAROLD E. PELLOW
 NEW JERSEY PROFESSIONAL ENGINEER AND
 LAND SURVEYOR, LIC. #13229
 HAROLD E. PELLOW & ASSOCIATES, INC.
 17 PLAINS ROAD, AUGUSTA, NEW JERSEY
* TO SHOW CONDITIONS AS OF FEB. 2012

FEB. 2012	DATE
DEC. 2011	DATE
REVISED	
HAROLD E. PELLOW & ASSOCIATES INC. HAROLD E. PELLOW - N.J. PROFESSIONAL ENGINEER & LAND SURVEYOR, LIC. NO. 13229	





MAP REFERENCES:
 1. THIS SHEET HAS BEEN REDRAWN USING COMPUTER AIDED DRAFTING/DESIGN (CAD/D) BASED ON THE MAP PREPARED BY W.J. HARDIN, DATED 1943, AND THE GENERAL REVISIONS THERETO, PRIOR TO JULY 2007. FOR REVISIONS AND CONDITIONS PRIOR TO JULY 2007, SEE APPROVED ORIGINAL MAPS ON FILE IN THE MUNICIPAL TAX ASSESSOR'S OFFICE.

EXEMPTED LOTS *					
BLOCK	LOT	QUALIFIER	ACREAGE	PROPERTY OWNER	REASON FOR EXEMPTION
18.01	1	---	24.05	NEWTON CEMETERY ASSOC.	CEMETERY
18.02	1	X	---	CHRIST COMM. CHURCH OF THE CHRISTIAN	CHURCH
18.02	2	---	1.08	TOWN OF NEWTON	VACANT LAND
18.02	32	---	0.24	TOWN OF NEWTON	VACANT LAND
18.02	3	---	1.20	LOYAL ORDER OF MOOSE	LOYAL ORDER OF MOOSE
18.02	17	---	0.232	TOWN OF NEWTON	VACANT LAND

TAX MAP
 TOWN OF NEWTON
 SUSSEX COUNTY, NEW JERSEY
 SCALE: 1" = 100' OCT. 2009
 Prepared By
HAROLD E. PELLOW
 NEW JERSEY PROFESSIONAL ENGINEER AND
 LAND SURVEYOR, LIC. #13229
 HAROLD E. PELLOW & ASSOCIATES, INC.
 17 PLAINS ROAD, AUGUSTA, NEW JERSEY
* TO SHOW CONDITIONS AS OF FEB. 2012

FEB. 2012	DATE	REVISED
DEC. 2011	DATE	
HAROLD E. PELLOW & ASSOCIATES INC. HAROLD E. PELLOW - N.J. PROFESSIONAL ENGINEER & LAND SURVEYOR, LIC. NO. 13229		

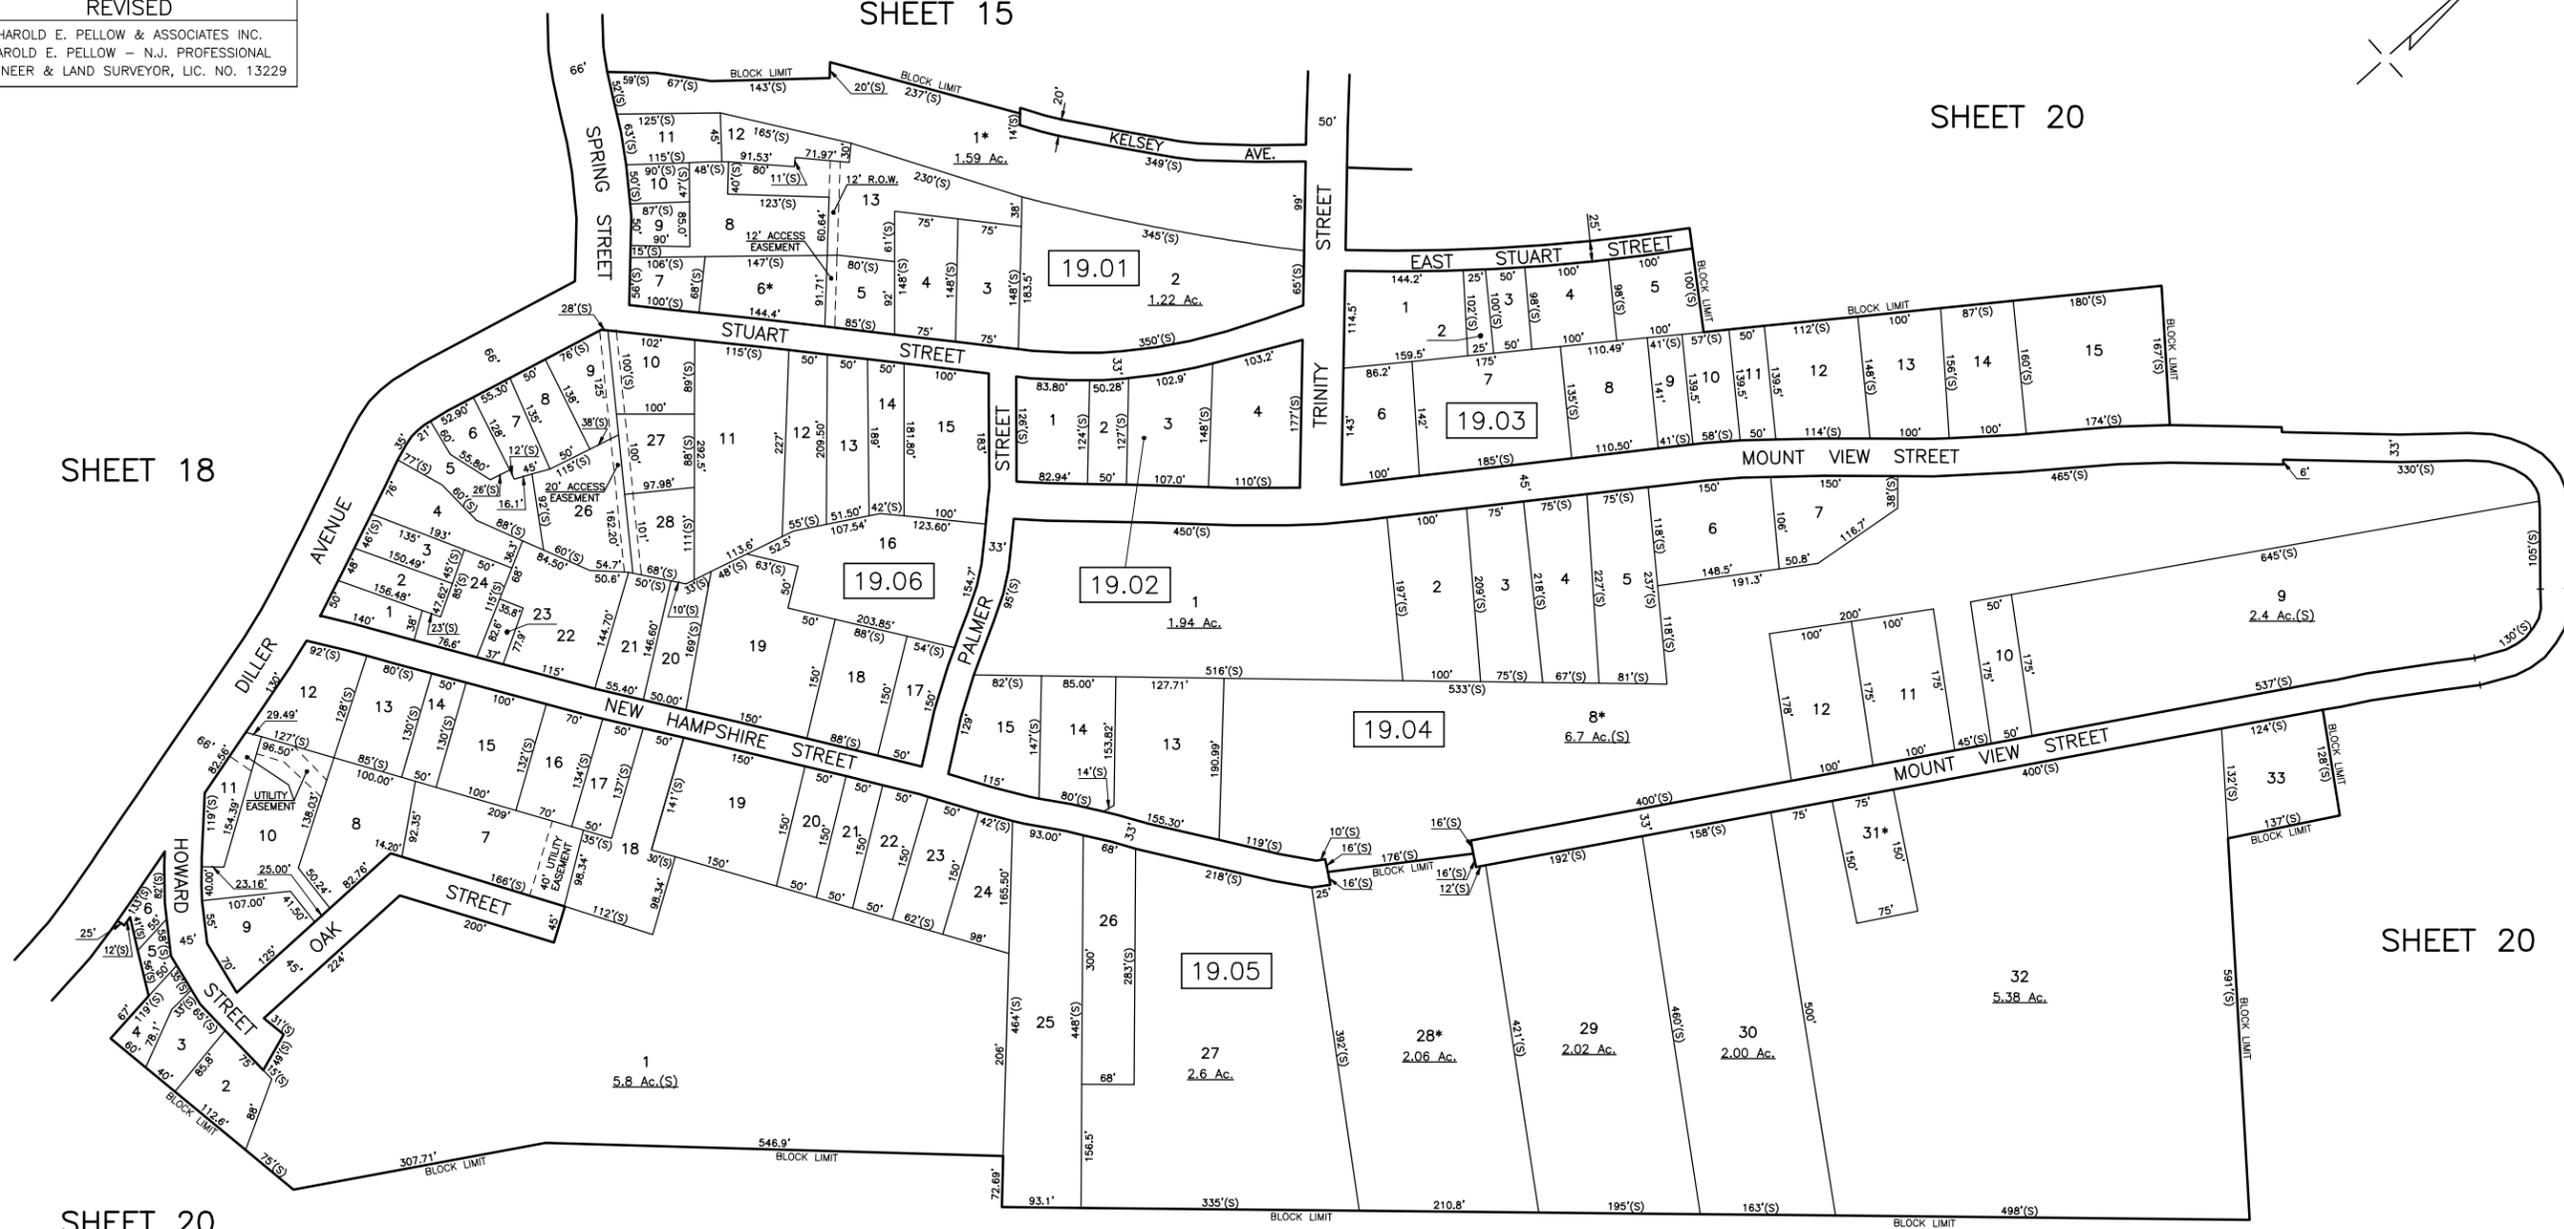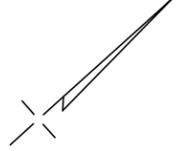

EXEMPTED LOTS *				
BLOCK	LOT	ACREAGE	PROPERTY OWNER	REASON FOR EXEMPTION
19.01	1	1.59	TOWN OF NEWTON	VACANT LAND
19.01	6	0.282	TOWN OF NEWTON FIRE PATROL	FIRE HOUSE
19.04	8	6.7	TOWN OF NEWTON	VACANT LAND
19.05	28	2.06	TOWN OF NEWTON	VACANT LAND
19.05	31	0.258	TOWN OF NEWTON	VACANT LAND



MAP REFERENCES:
 1. THIS SHEET HAS BEEN REDRAWN USING COMPUTER AIDED DRAFTING/DESIGN (CAD/D) BASED ON THE MAP PREPARED BY W.J. HARDIN, DATED 1943, AND THE GENERAL REVISIONS THERETO, PRIOR TO JULY 2007. FOR REVISIONS AND CONDITIONS PRIOR TO JULY 2007, SEE APPROVED ORIGINAL MAPS ON FILE IN THE MUNICIPAL TAX ASSESSOR'S OFFICE.

TAX MAP
TOWN OF NEWTON
 SUSSEX COUNTY, NEW JERSEY
 SCALE: 1" = 100' OCT. 2009
 Prepared By
HAROLD E. PELLOW
 NEW JERSEY PROFESSIONAL ENGINEER AND
 LAND SURVEYOR, LIC. #13229
 HAROLD E. PELLOW & ASSOCIATES, INC.
 17 PLAINS ROAD, AUGUSTA, NEW JERSEY
 * TO SHOW CONDITIONS AS OF FEB. 2012

EXEMPTED LOTS *				
BLOCK	LOT	ACREAGE	PROPERTY OWNER	REASON FOR EXEMPTION
20.01	2	16.443	TOWN OF NEWTON	VACANT LAND
20.01	3	10.58	TOWN OF NEWTON	VACANT LAND
20.01	5	26.9	TOWN OF NEWTON	VACANT LAND
20.01	6	0.998	TOWN OF NEWTON	VACANT LAND
20.01	8	6.95	TOWN OF NEWTON	VACANT LAND
20.01	9	2.37	STATE OF NEW JERSEY D E P	VACANT LAND
20.01	10	0.413	TOWN OF NEWTON	VACANT LAND
20.01	11	1.35	STATE OF NEW JERSEY D E P	RAIL BED
20.01	12	72.7	STATE OF NEW JERSEY D E P	VACANT LAND
20.01	13	22.154	STATE OF NEW JERSEY D E P	VACANT LAND

MAP REFERENCES:

1. THIS SHEET HAS BEEN REDRAWN USING COMPUTER AIDED DRAFTING/DESIGN (CAD/D) BASED ON THE MAP PREPARED BY W.J. HARDIN, DATED 1943, AND THE GENERAL REVISIONS THERETO, PRIOR TO JULY 2007. FOR REVISIONS AND CONDITIONS PRIOR TO JULY 2007, SEE APPROVED ORIGINAL MAPS ON FILE IN THE MUNICIPAL TAX ASSESSOR'S OFFICE.

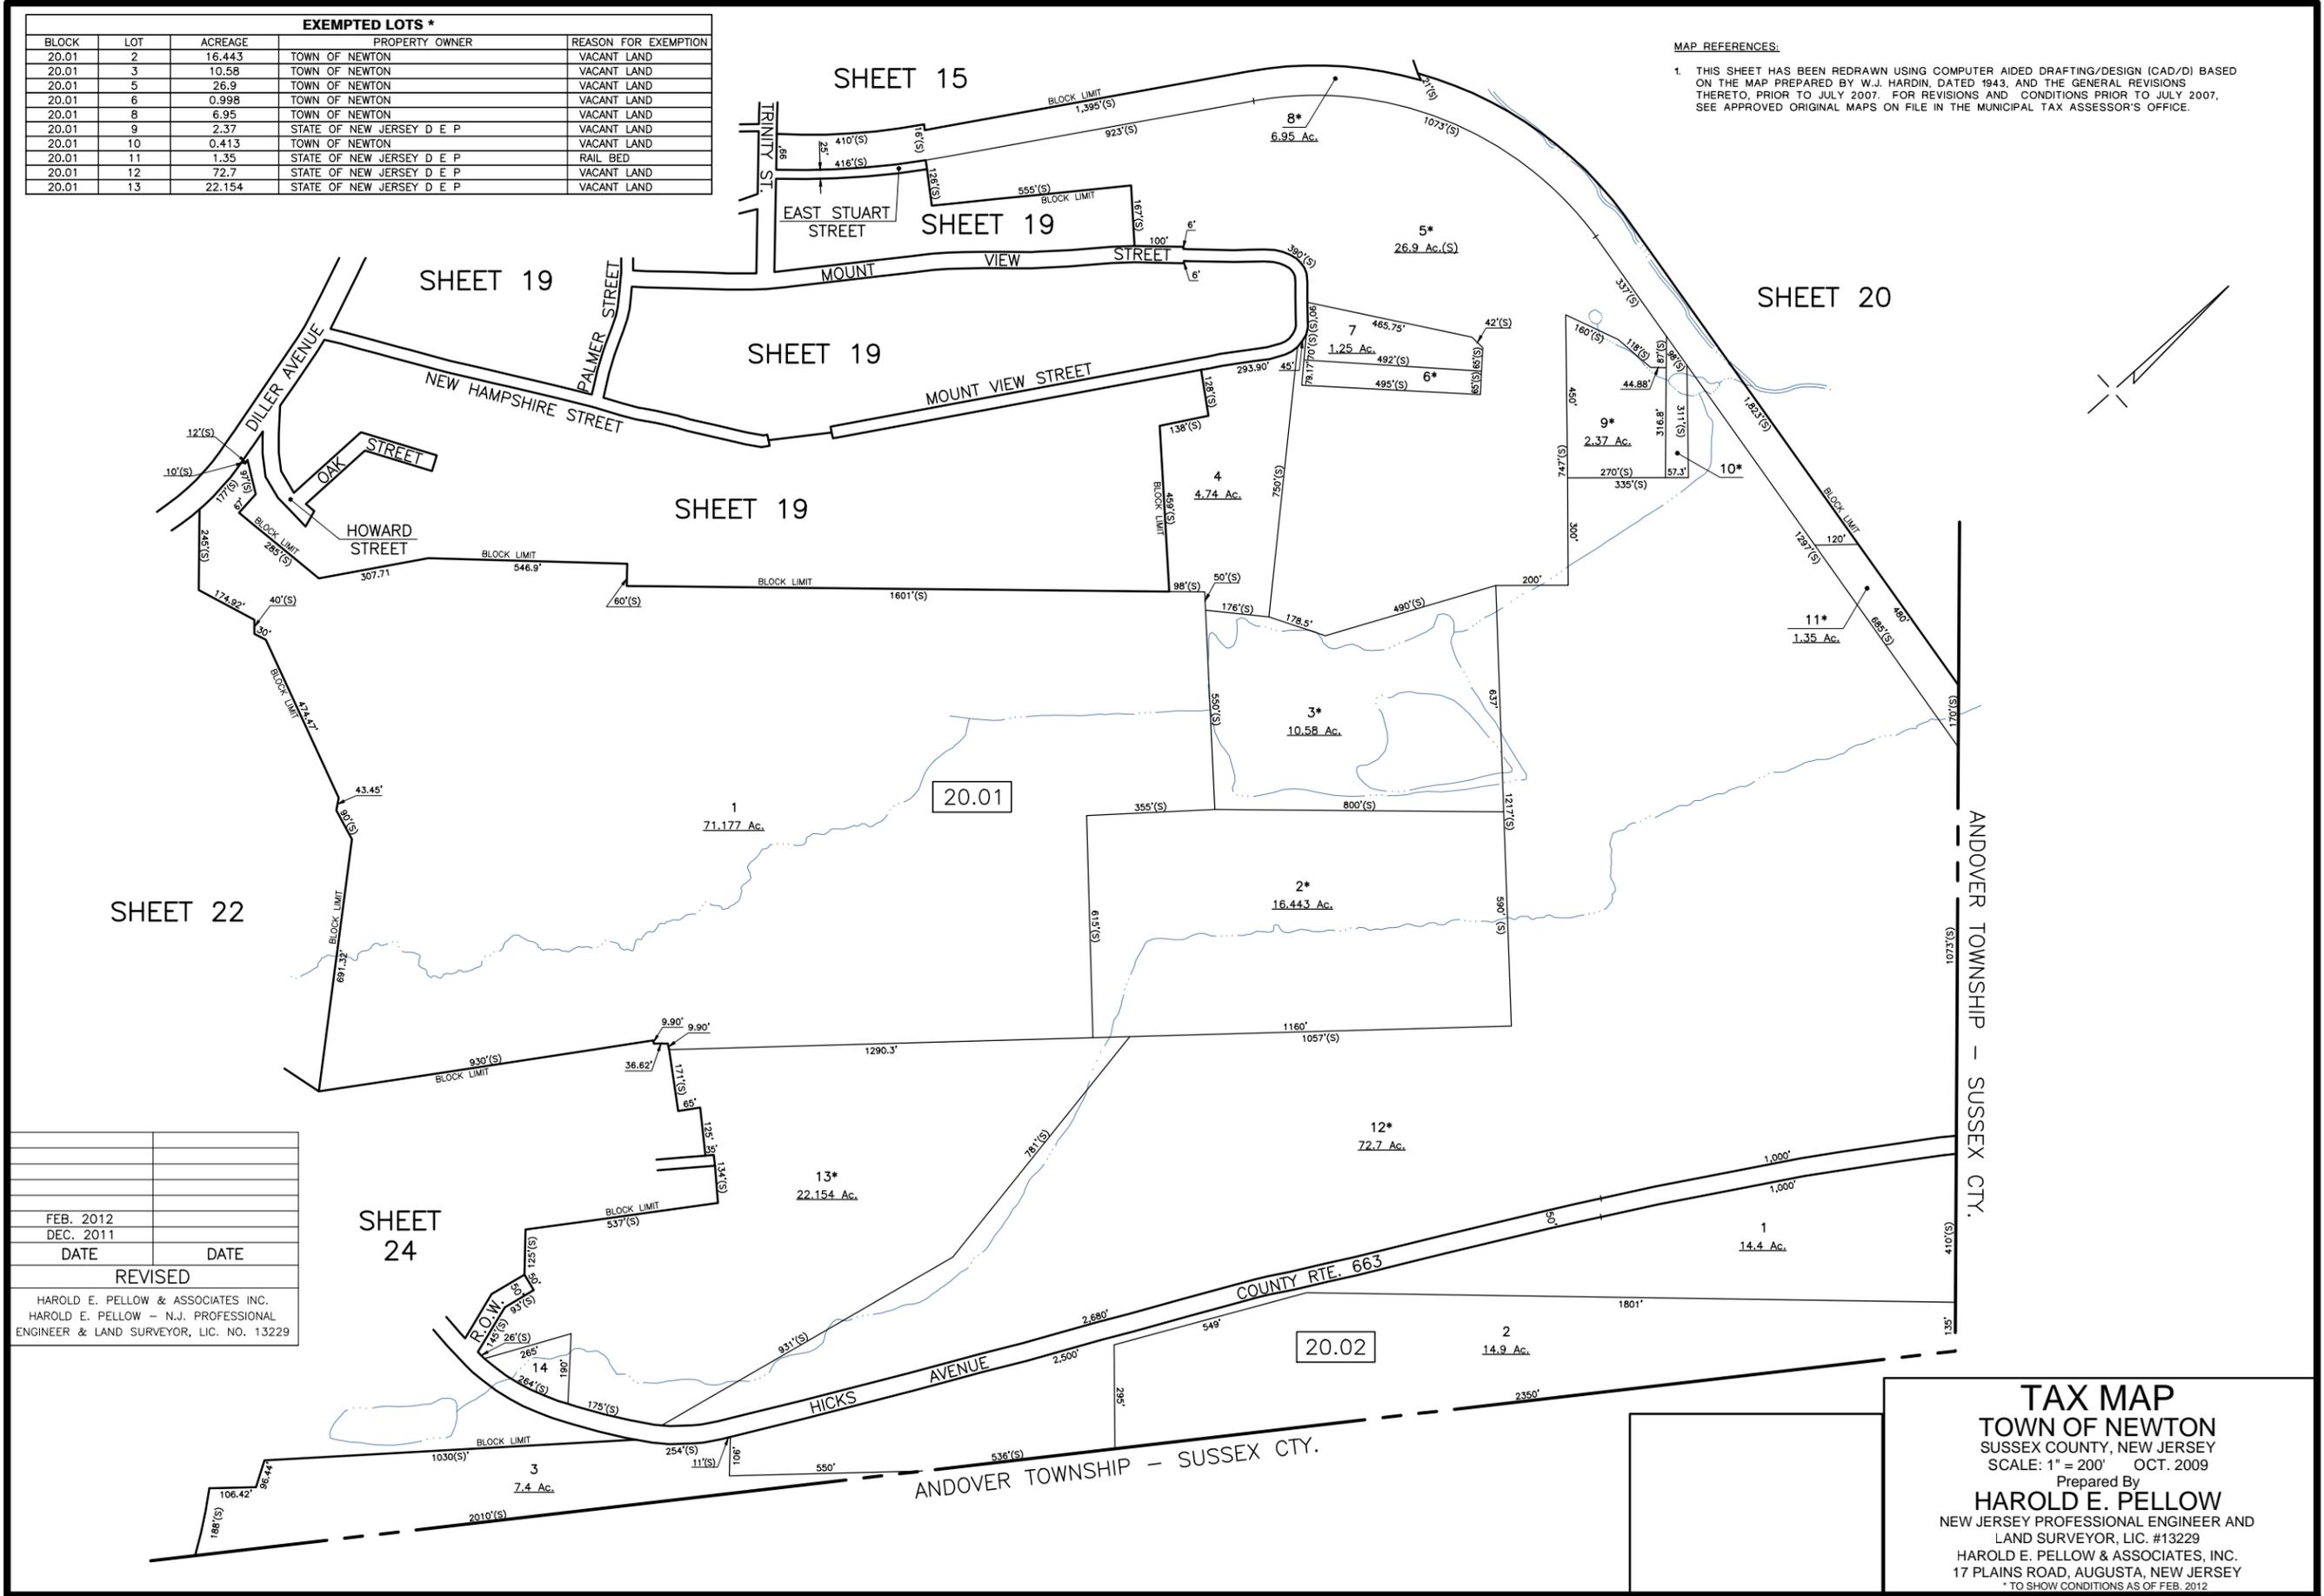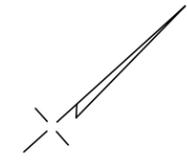

FEB. 2012	
DEC. 2011	
DATE	DATE
REVISED	
HAROLD E. PELLOW & ASSOCIATES INC.	
HAROLD E. PELLOW - N.J. PROFESSIONAL	
ENGINEER & LAND SURVEYOR, LIC. NO. 13229	

TAX MAP
TOWN OF NEWTON
 SUSSEX COUNTY, NEW JERSEY
 SCALE: 1" = 200' OCT. 2009
 Prepared By
HAROLD E. PELLOW
 NEW JERSEY PROFESSIONAL ENGINEER AND
 LAND SURVEYOR, LIC. #13229
 HAROLD E. PELLOW & ASSOCIATES, INC.
 17 PLAINS ROAD, AUGUSTA, NEW JERSEY
* TO SHOW CONDITIONS AS OF FEB. 2012

FEB. 2012	DATE
DEC. 2011	DATE
REVISED	
HAROLD E. PELLOW & ASSOCIATES INC. HAROLD E. PELLOW - N.J. PROFESSIONAL ENGINEER & LAND SURVEYOR, LIC. NO. 13229	

SHEET 17


SHEET 18 22.02

SHEET 20

SHEET 21

SHEET 23

SHEET 24


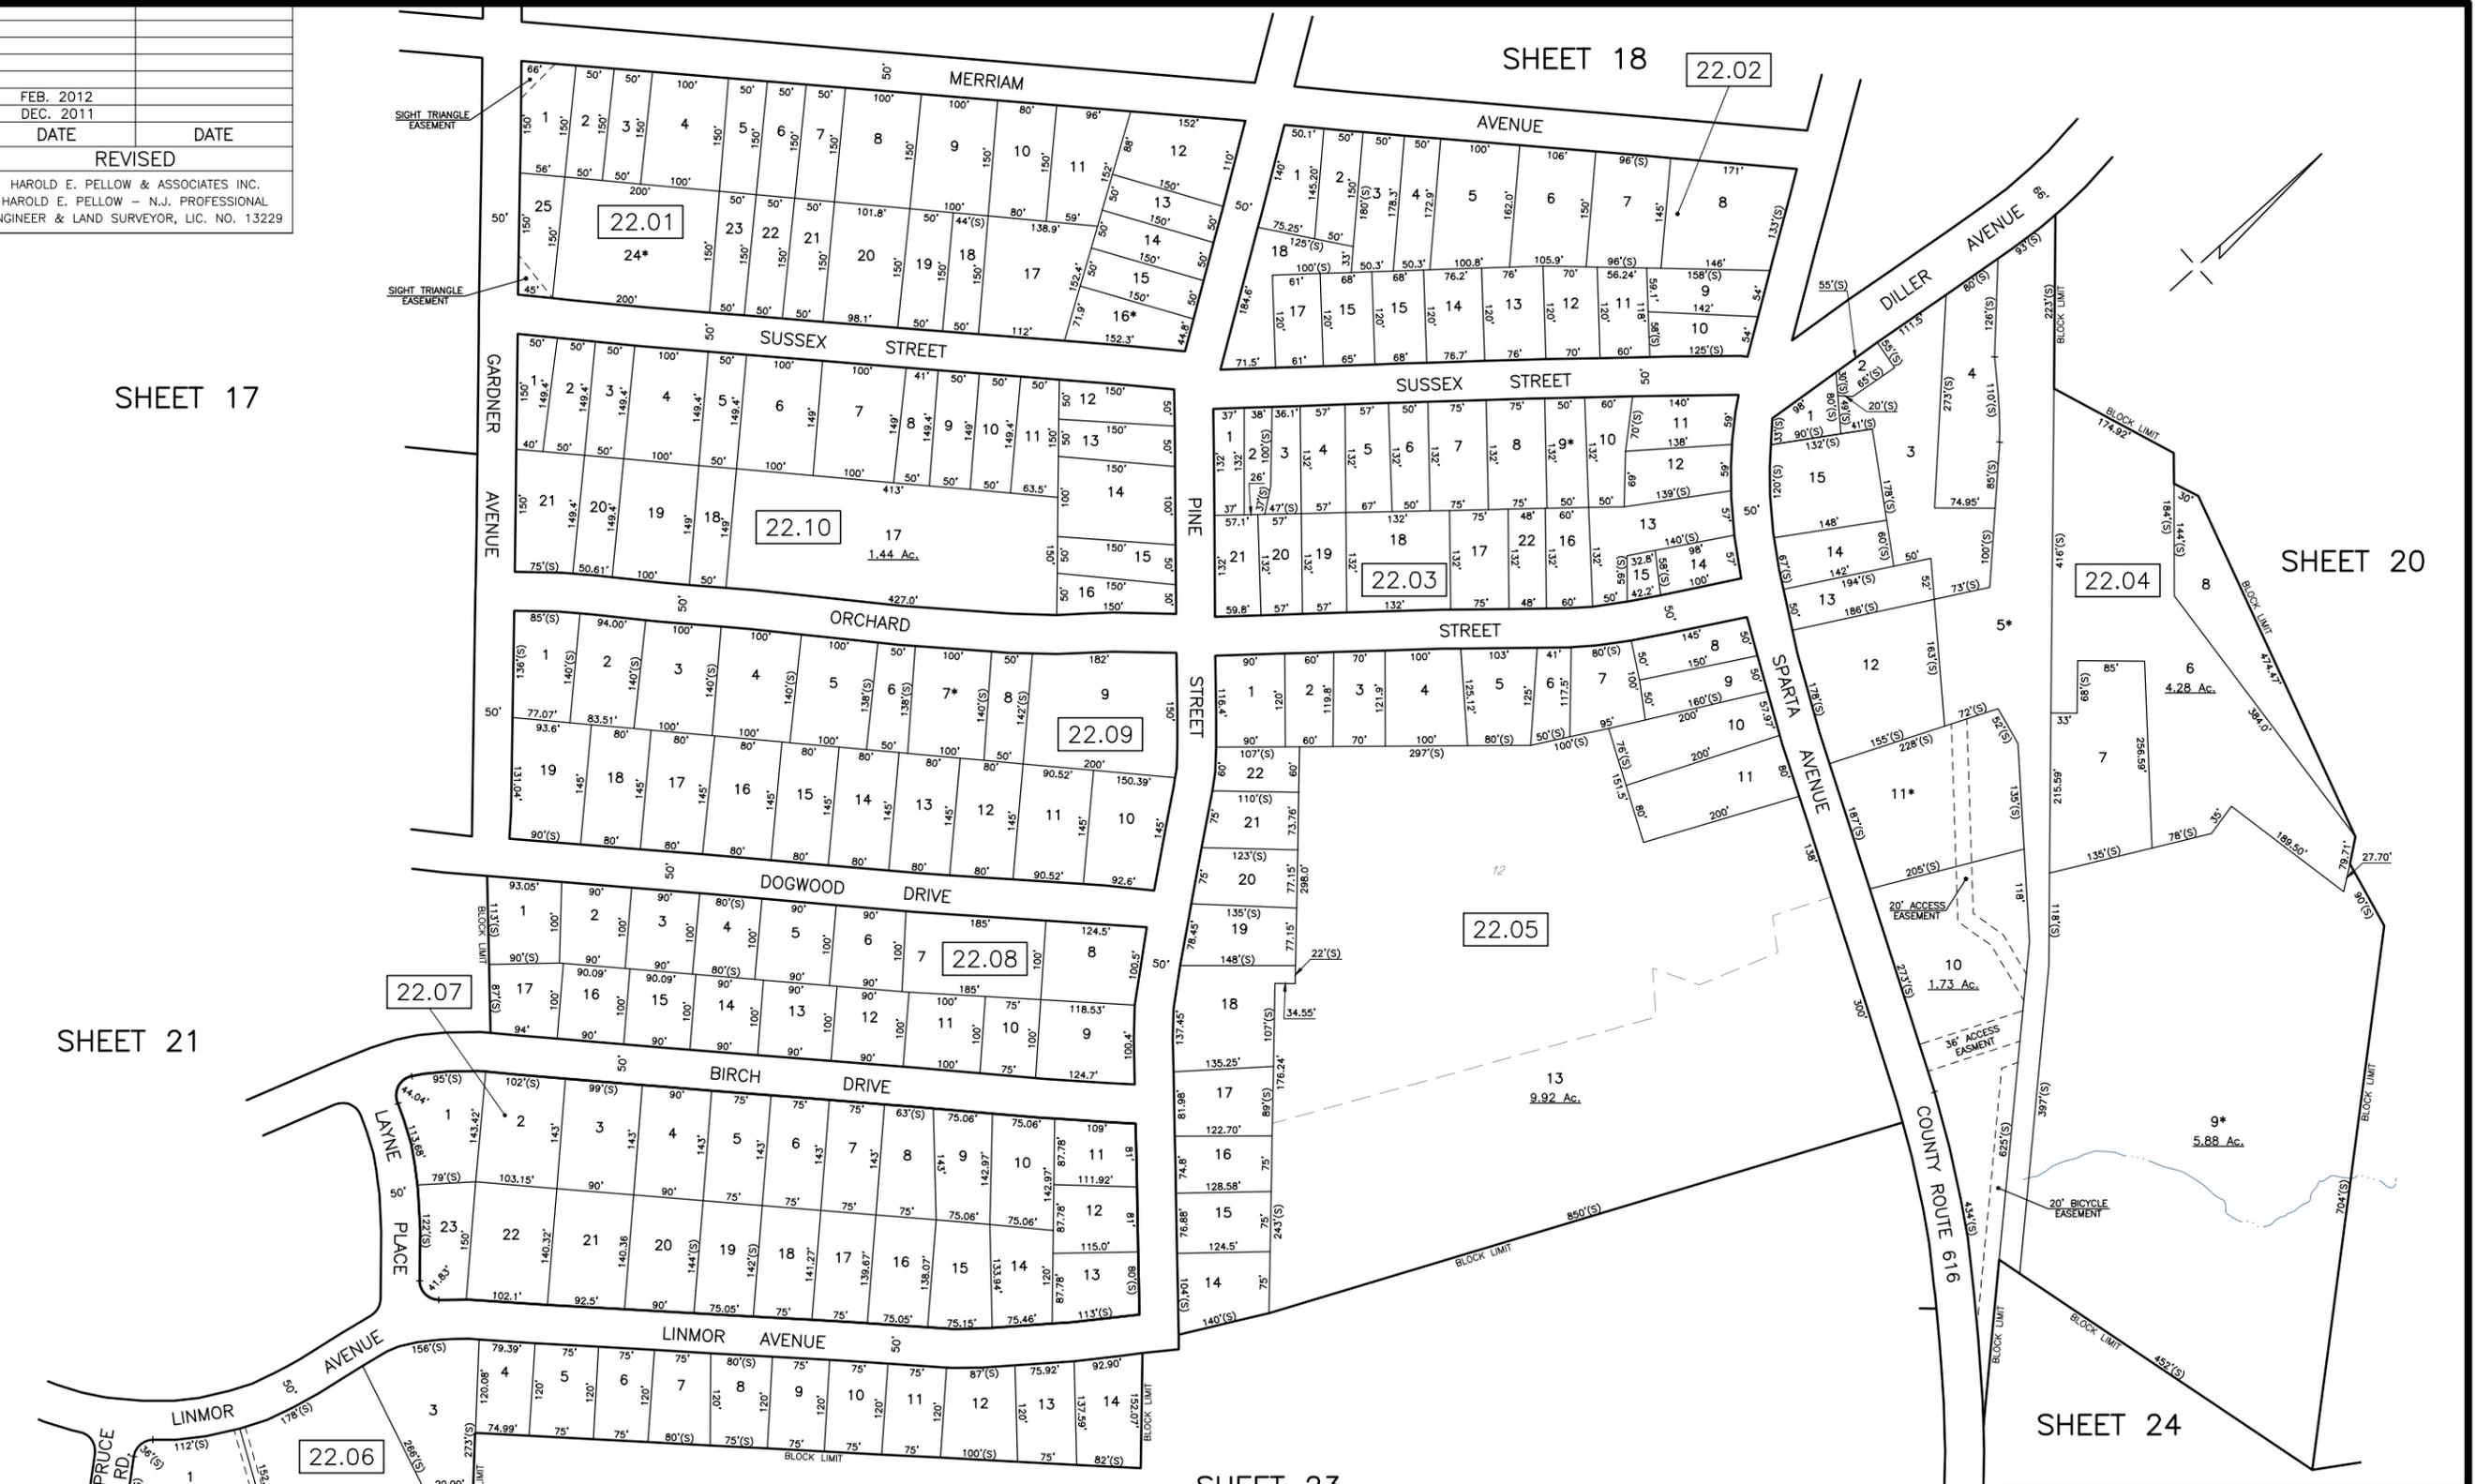


MAP REFERENCES:
1. THIS SHEET HAS BEEN REDRAWN USING COMPUTER AIDED DRAFTING/DESIGN (CAD/D) BASED ON THE MAP PREPARED BY W.J. HARDIN, DATED 1943, AND THE GENERAL REVISIONS THERETO, PRIOR TO JULY 2007. FOR REVISIONS AND CONDITIONS PRIOR TO JULY 2007, SEE APPROVED ORIGINAL MAPS ON FILE IN THE MUNICIPAL TAX ASSESSOR'S OFFICE.

EXEMPTED LOTS *					
BLOCK	LOT	ACREAGE	PROPERTY OWNER	REASON FOR EXEMPTION	
22.01	24	0.689	NEWTON VOL FIRST AID & RESCUE SQUAD	RESCUE SQUAD	
22.03	9	0.152	THE SAMARITAN INN	PUBLIC HOUSING	
22.04	5	0.9	TOWN OF NEWTON	VACANT LAND	
22.04	11	0.864	KAREN ANN QUINLAN CHARITABLE FOUND	HOSPICE - OFF BLDG	
22.04	9	5.88	TOWN OF NEWTON	VACANT LAND	
22.09	7	0.344	TOWN OF NEWTON	COMMERCIAL BLDG.	

TAX MAP
TOWN OF NEWTON
SUSSEX COUNTY, NEW JERSEY
SCALE: 1" = 100' OCT. 2009
Prepared By
HAROLD E. PELLOW
NEW JERSEY PROFESSIONAL ENGINEER AND
LAND SURVEYOR, LIC. #13229
HAROLD E. PELLOW & ASSOCIATES, INC.
17 PLAINS ROAD, AUGUSTA, NEW JERSEY
* TO SHOW CONDITIONS AS OF FEB. 2012

DEC. 2011	DATE
DATE	DATE
REVISED	
HAROLD E. PELLOW & ASSOCIATES INC. HAROLD E. PELLOW - N.J. PROFESSIONAL ENGINEER & LAND SURVEYOR, LIC. NO. 13229	

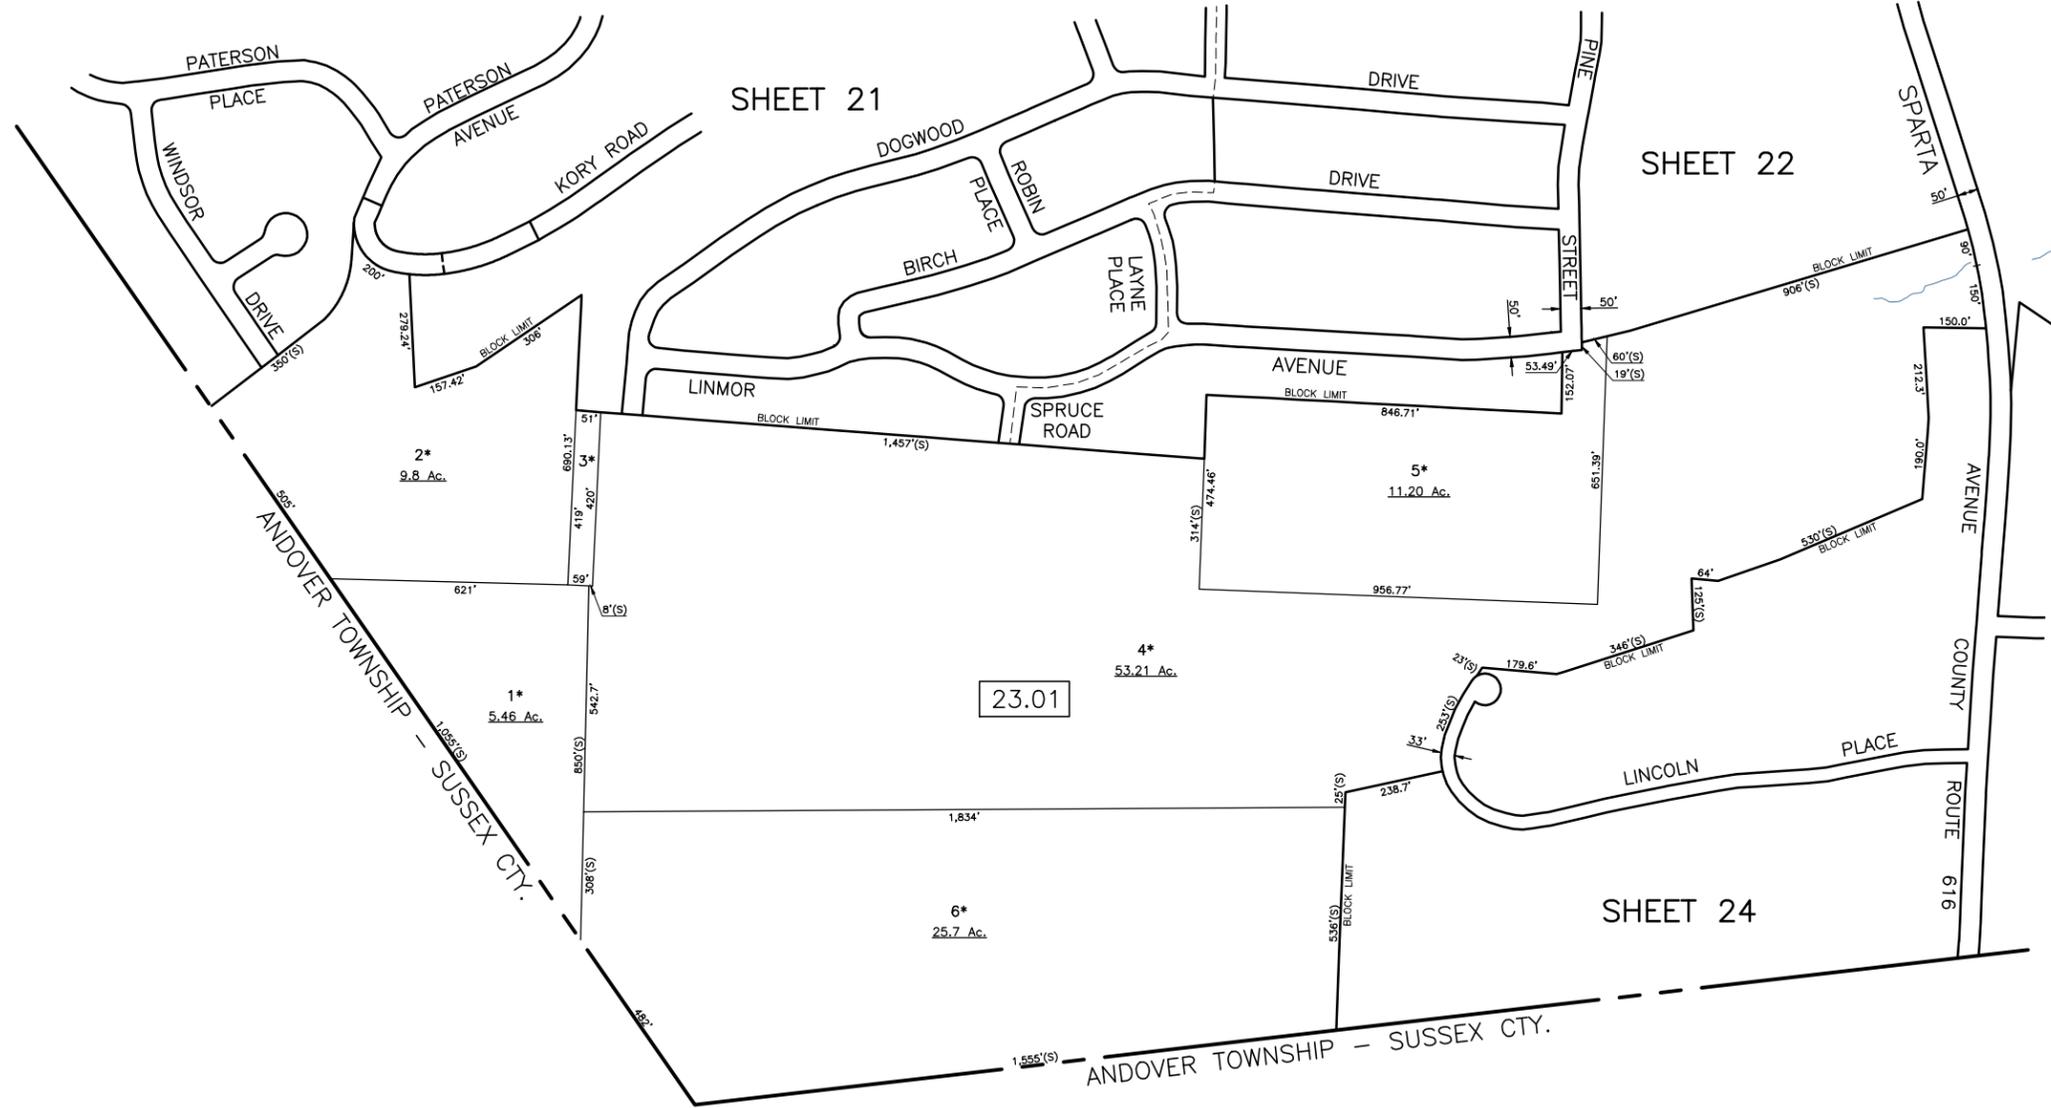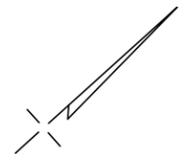

EXEMPTED LOTS *				
BLOCK	LOT	ACREAGE	PROPERTY OWNER	REASON FOR EXEMPTION
23.01	1	5.46	TOWN OF NEWTON	VACANT LAND
23.01	2	9.8	THE NATURE CONSERVANCY	VACANT LAND
23.01	3	0.568	TOWN OF NEWTON	VACANT LAND
23.01	4	53.21	THE NATURE CONSERVANCY	VACANT LAND
23.01	5	11.2	TOWN OF NEWTON	VACANT LAND
23.01	6	25.7	THE NATURE CONSERVANCY	VACANT LAND


MAP REFERENCES:
 1. THIS SHEET HAS BEEN REDRAWN USING COMPUTER AIDED DRAFTING/DESIGN (CAD/D) BASED ON THE MAP PREPARED BY W.J. HARDIN, DATED 1943, AND THE GENERAL REVISIONS THERETO, PRIOR TO JULY 2007. FOR REVISIONS AND CONDITIONS PRIOR TO JULY 2007, SEE APPROVED ORIGINAL MAPS ON FILE IN THE MUNICIPAL TAX ASSESSOR'S OFFICE.

TAX MAP
TOWN OF NEWTON
 SUSSEX COUNTY, NEW JERSEY
 SCALE: 1" = 200' OCT. 2009
 Prepared By
HAROLD E. PELLOW
 NEW JERSEY PROFESSIONAL ENGINEER AND
 LAND SURVEYOR, LIC. #13229
 HAROLD E. PELLOW & ASSOCIATES, INC.
 17 PLAINS ROAD, AUGUSTA, NEW JERSEY
* TO SHOW CONDITIONS AS OF DEC. 2011

EXEMPTED LOTS *				
BLOCK	LOT	ACREAGE	PROPERTY OWNER	REASON FOR EXEMPTION
24.02	2	0.321	TOWN OF NEWTON	VACANT LAND
24.02	18	0.186	TOWN OF NEWTON	VACANT LAND
24.04	1	0.161	TOWN OF NEWTON	VACANT LAND
24.04	6	1.64	STATE OF NEW JERSEY D E P	VACANT LAND
24.05	14	.110	TOWN OF NEWTON	VACANT LAND
24.05	15	6.2	THE NATURE CONSERVANCY	VACANT LAND

FEB. 2012	
DEC. 2011	
DATE	DATE
REVISED	
HAROLD E. PELLOW & ASSOCIATES INC.	
HAROLD E. PELLOW - N.J. PROFESSIONAL	
ENGINEER & LAND SURVEYOR, LIC. NO. 13229	

SHEET 22

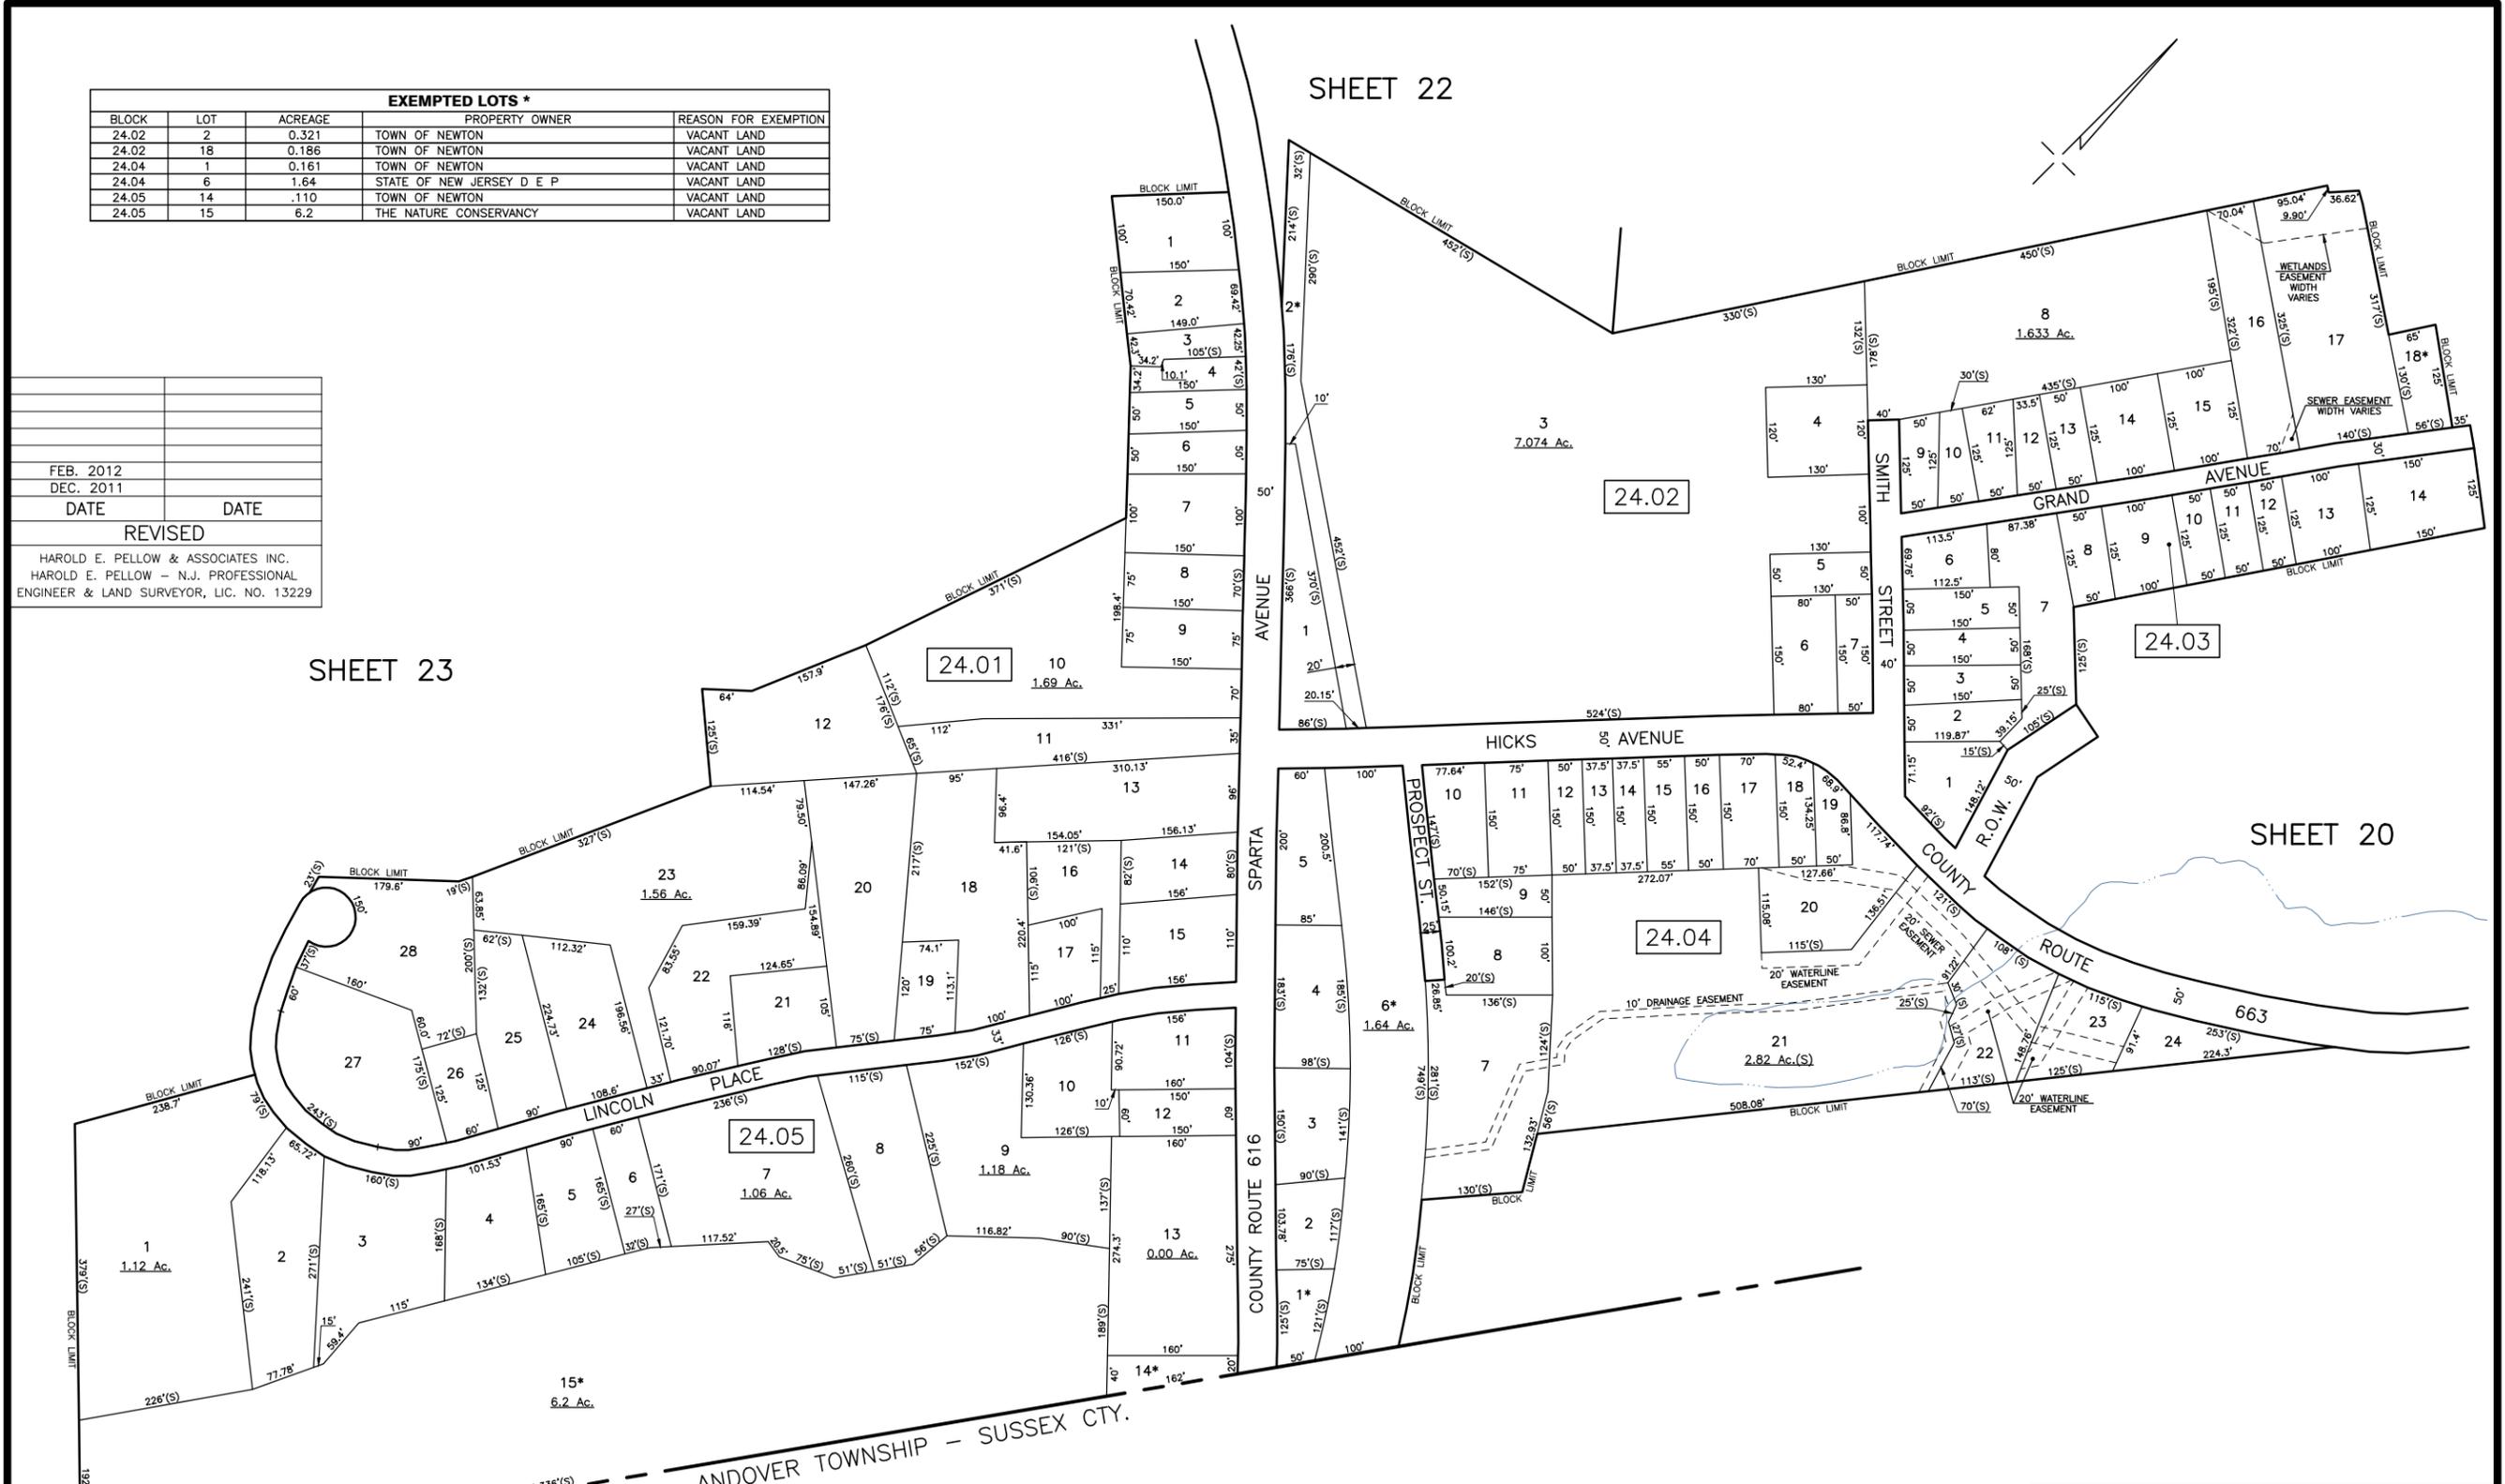

SHEET 23

SHEET 20

MAP REFERENCES:
 1. THIS SHEET HAS BEEN REDRAWN USING COMPUTER AIDED DRAFTING/DESIGN (CAD/D) BASED ON THE MAP PREPARED BY W.J. HARDIN, DATED 1943, AND THE GENERAL REVISIONS THERETO, PRIOR TO JULY 2007. FOR REVISIONS AND CONDITIONS PRIOR TO JULY 2007, SEE APPROVED ORIGINAL MAPS ON FILE IN THE MUNICIPAL TAX ASSESSOR'S OFFICE.

TAX MAP
 TOWN OF NEWTON
 SUSSEX COUNTY, NEW JERSEY
 SCALE: 1" = 100' OCT. 2009
 Prepared By
HAROLD E. PELLOW
 NEW JERSEY PROFESSIONAL ENGINEER AND
 LAND SURVEYOR, LIC. #13229
 HAROLD E. PELLOW & ASSOCIATES, INC.
 17 PLAINS ROAD, AUGUSTA, NEW JERSEY
 * TO SHOW CONDITIONS AS OF FEB. 2012